

ernity Road

101

112

110

120

111A

100A

100

111

UNEXCAVATED

DRAWN BY: N
FOREST P 00
DATE: 5/3/2011
SCALE: 1/8" = 1'-0"

Fr...ity Quad

Drama House

IVERS
CHE

DRAWN OR REVISED BY:
KEVIN KEHOE
DATE DRAWN OR REVISED:
06-06-11

AME: R PLAN
BUILDING NAME: Douglas
SCALE: 1/8" = 1'-0"
BUILDING NUMBER: 094


RAWING LOCATION:
\\SPACE\RC\094 DELTA UPSILON\094-01
AMPUS PLANNING, DESIGN & CONSTRUCTION

R

Y of
T


D
P
C

Fraternity Road

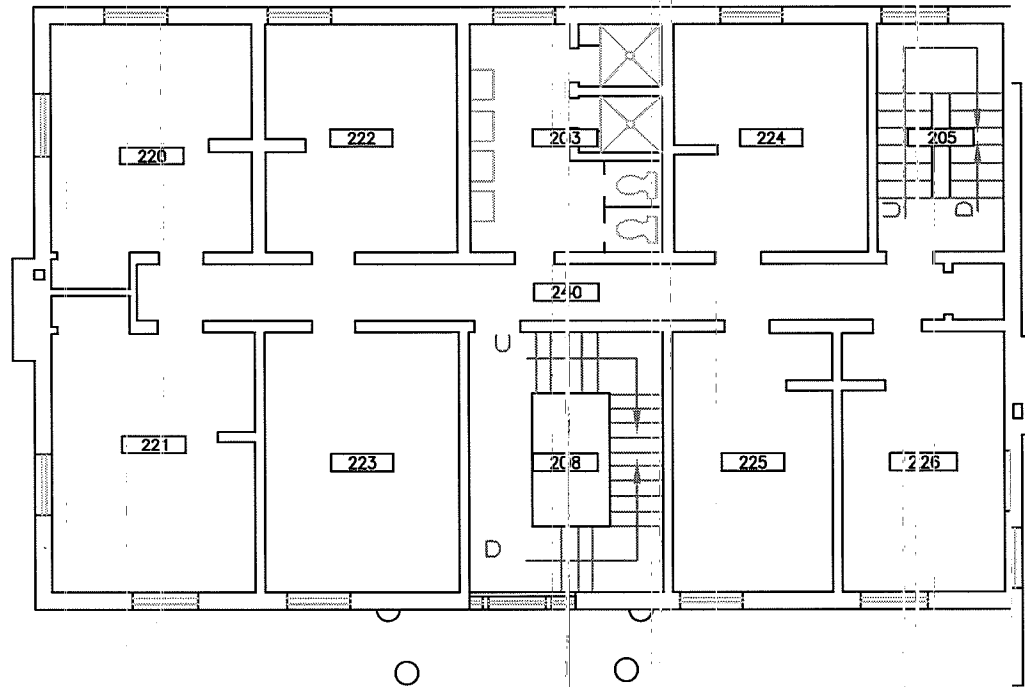

Drama House

Fraternity Quad

 UNIVERSITY of ROCHESTER	DRAWN OR REVISED BY: KEVIN KEHOE	DRAWING NAME: SECOND FLOOR PLAN	REVISION NAME: <i>Douglass Leadership</i>	DI: P
	DATE DRAWN OR REVISED: 06-06-11	DRAWING SCALE: 3/32" = 1'-0"	BUILDING NUMBER: 094	C: DRAWING LOCATION: \SPACE\RC\094 DELTA UPSILON\094-02
CAMPUS PLANNING, DESIGN & CONSTRUCTION				

tern

ty Roac

ater ad

Drama House

330

331

303

340

308

334

35

305

336



DR KE	DESIGNED BY:
DA OG	REVISED:

FIG NAME:	FLOOR PLAN
FIG SCALE:	1" = 1'

FIG NUMBER:	CAN
DRAWING NUMBER:	CAN

FIG LOCATION:
 X:\RC\094 DELTA UPSILON\094-03
 IS PLANNING, DESIGN & CONSTRUCTION

Fratern

MECH

B101

B105A

Drama House

UN

Fratern

DRAWING BASEMENT PLAN

DRAWING 3/32" scale

UNIVERSITY of ROCHESTER

DR. KE. 06

DRAWING LOCATION: \\SPACE\RC\094 DELTA UPSILON\094-B

CAMPUS PLANNING, DESIGN & CONSTRUCTION