


Douglas Leadership

Fraternity Row

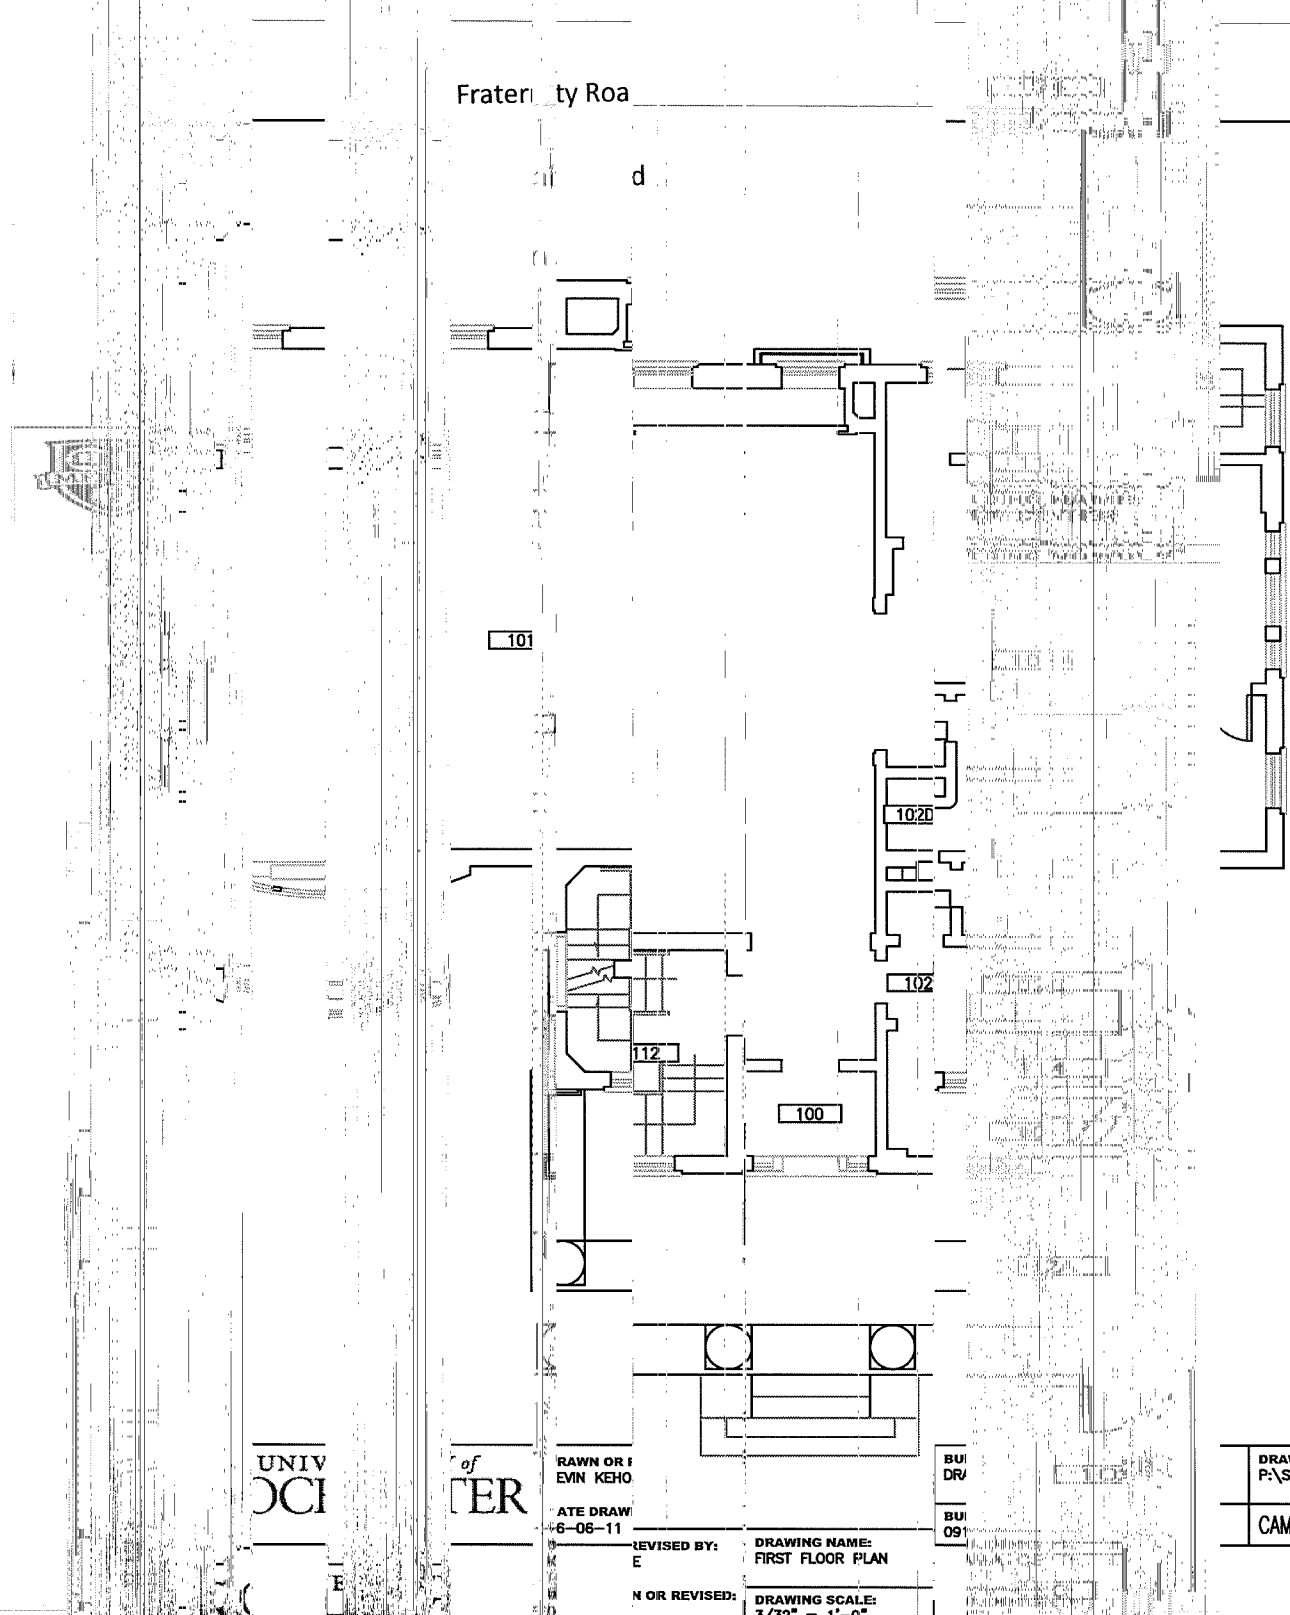

UNIV  
OCIA

of  
OCIA

RAWN OR I  
EVIN KEHO

ATE DRAW  
6-06-11

REVISED BY:  
E

OR REVISED:

DRAWING NAME:  
FIRST FLOOR PLAN

DRAWING SCALE:  
3/32" = 1'-0"

BUI  
DR

BUI  
091

DRAWING LOCATION:  
P:\SPACE\RC\091 DR


CAMPUS PLANNING

Presented by: [www.cityofrochester.org](http://www.cityofrochester.org)

House

CITY of  
ROCHESTER

DRAWN BY:  
KEVIN  
DATE:  
06-06

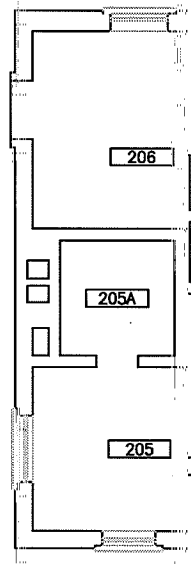

patern

207

206A

201

Ro

FOR KEH

RAI -11

BY:

VICE

RAY /00

RAY /32

FIG NAME:  
1 FLOOR PL

FIG SCALE:  
= 1'-0"

BUILDING NAME:  
DRAMA CENTER

BUILDING NUMBER:  
091

214

214

209

205

210

210A



VERS  
HE

UNI  
ROC


LOCATION:  
RC\091 DRAMA\091-

PLANNING, DESIGN

lodd Union

Douglass Leadership House

Fraternity Road

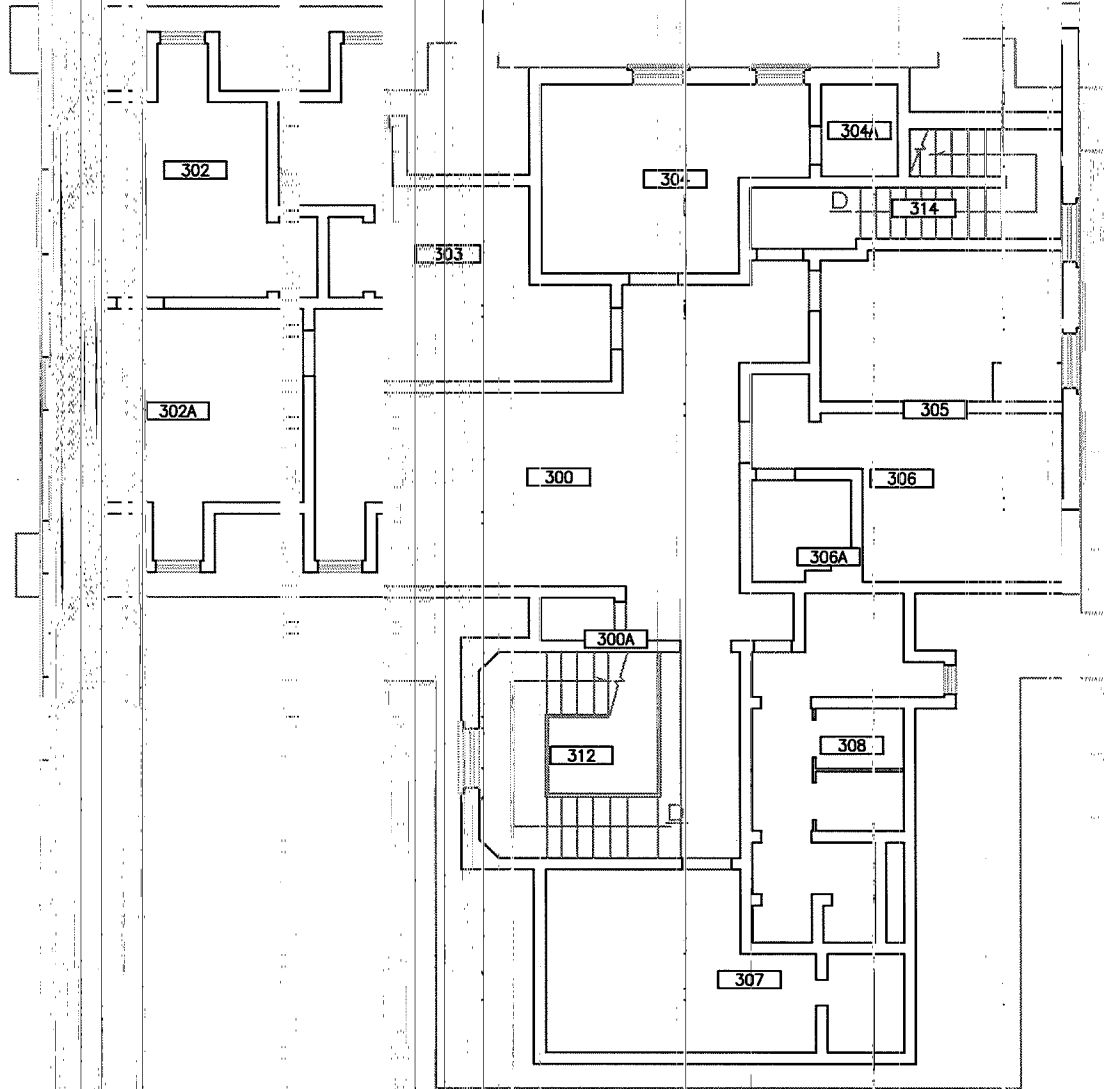

UNIVERSITY  
ROCHESTER

SCHOOL OF  
ARTS & SCIENCES

DRAWN OR REVISED BY:  
KEVIN KEHOE

DATE DRAWN OR REVISED:  
06-06-11

DRAWING NAME:  
THIRD FLOOR PLAN


DRAWING SCALE:  
3/32" = 1'-0"

BUILDING NAME:  
DRAMA CENTER

BUILDING NUMBER:  
091

REVISIONS:  
NO. DESCRIPTION

DATE

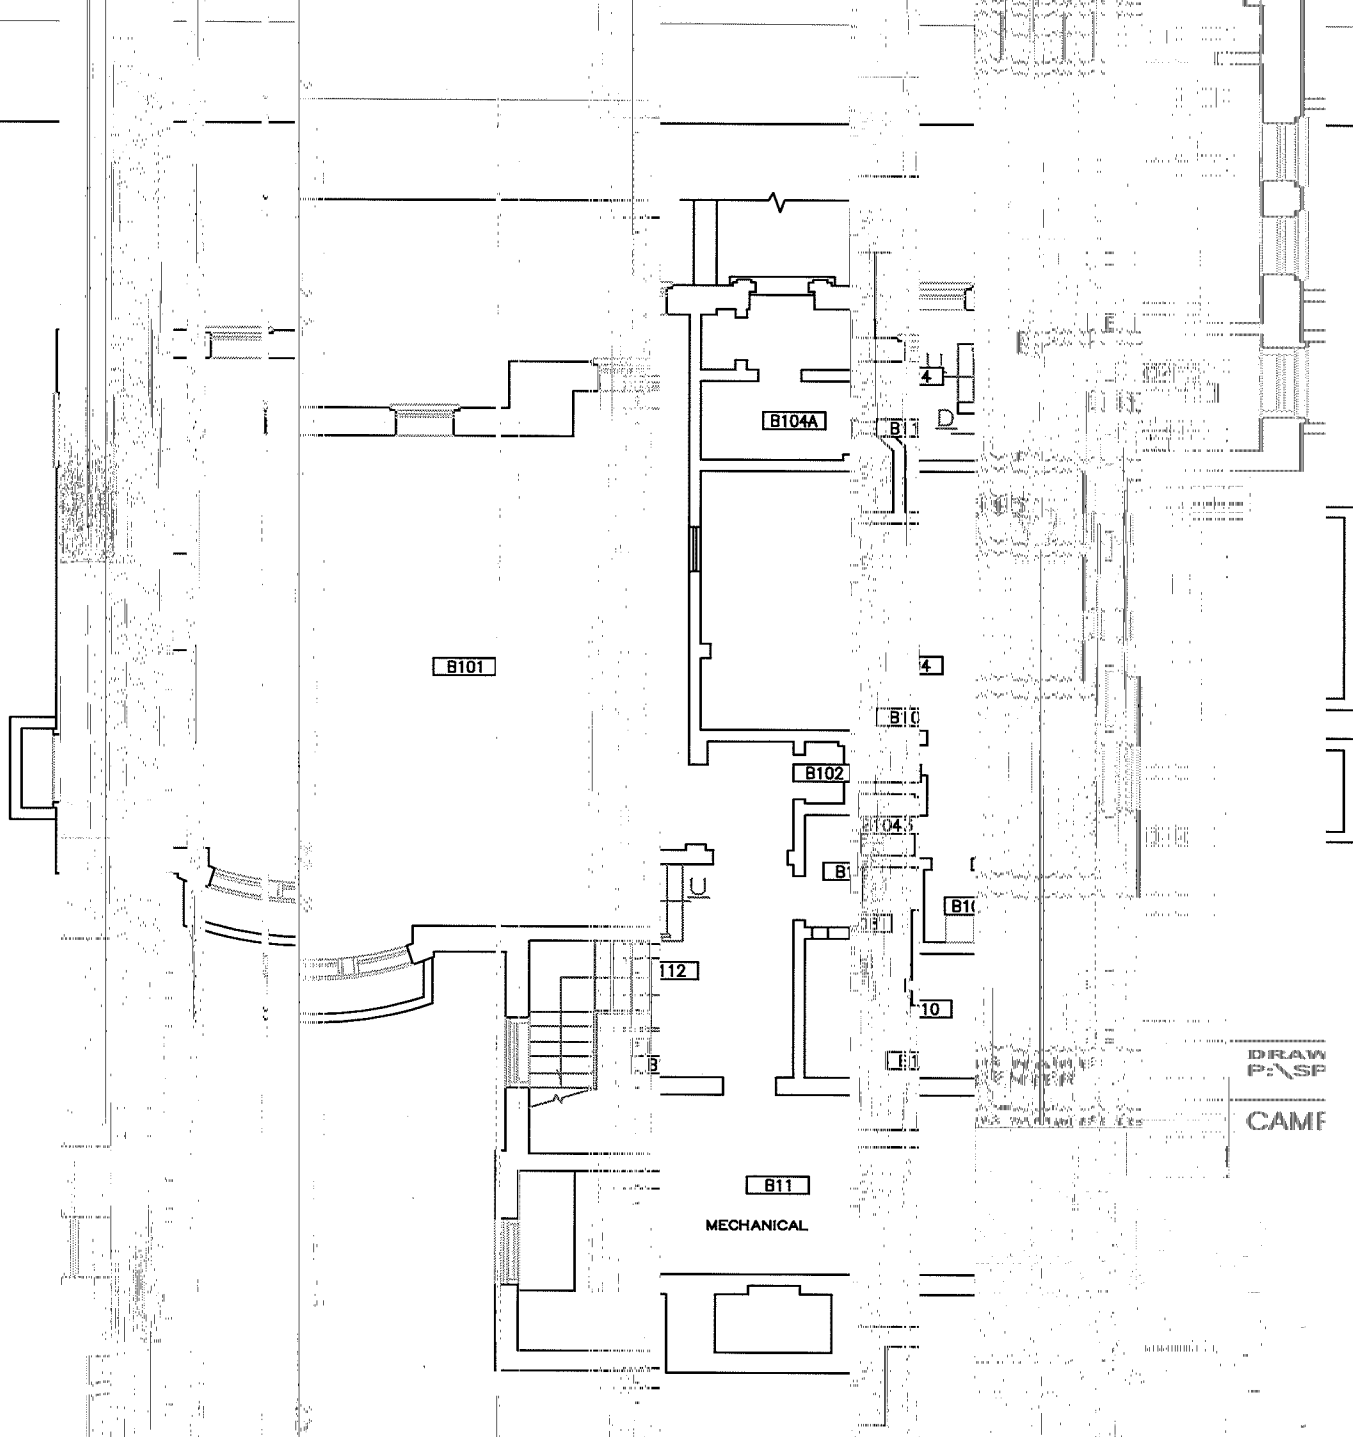

B101

B104A


B102

112

B11

MECHANICAL

DRAW P:\SP  
CAME

 

UNIVERSITY of  
HESTER

DRAWN OR REVISIONS BY:  
KEVIN KEHCE  
DATE DRAWN: 06-06-11

BY: KEVIN KEHCE  
DRAWING NAME: BASEMENT FLOOR  
DRAWING SCALE: 3/32" = 1'-0"

BUILDING: DRAMA  
BUILDING: 091

DRAWING LOCATION:  
ACE\RC\091 DRAMA\091-B

US PLANNING, DESIGN & CONSTRUCTION