
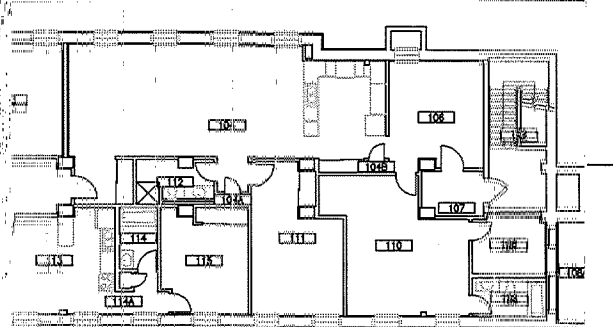


ORACLE

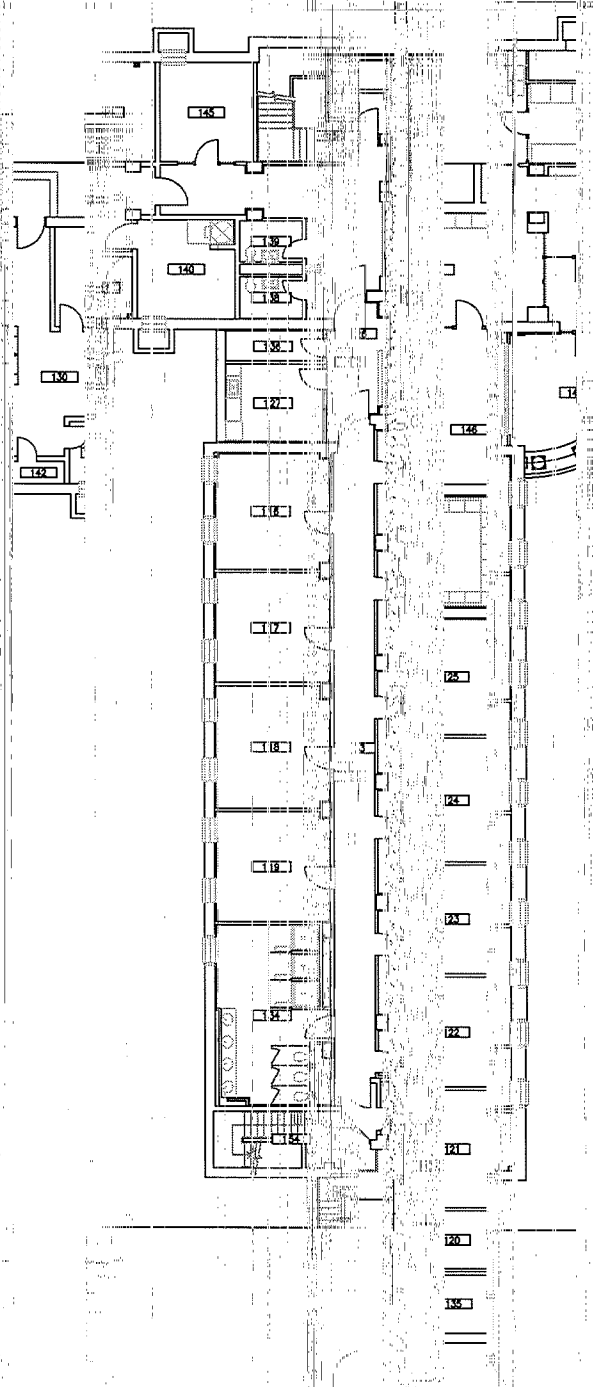


Hoeling

avejoy ↓

Crosby ↓

UNIV
OCI
DESIGNED BY:
REVISIONS

 UNIVERSITY of CHESTER	
DESIGN OR REVISED BY KEHOE	
DATE DRAWN 05/13-12	
DRAWING NAME: FIRST FLOOR PL34 GILBEY	
DRAWING SCALE 1/4" = 1'-0"	US P & CO
DRAWING NUMBER NG HALL	
DRAWING LOCATION FACE/RC/D.	
CAMP SIGN & INSTRUCTION	


RY035-01


Gilhart ↗


Faculty Road

Crosby ↘

Dejeoy ↘


 UNIVERSITY of ROCHESTER	
DRAWN BY: KEY	OR REVISED BY: EHOE
DATE: 01-12	DRAWN OR REVISED: 12
DRAWN BY: SEC	DRAWING NAME: FLOOR PLAN
DRAWN BY: 1/1	DRAWING SCALE: 1" = 1'-0"
BUILDING: HOE	DRAWING NAME: HALL
BUILDING: 035	DRAWING NUMBER:
DRAWING: P:\S	DRAWING LOCATION: E:\RC\034 GILBERT\035-02
DATE:	DESIGNED BY: CAMPUS PLANNING, ENGINEERING & CONSTRUCTION

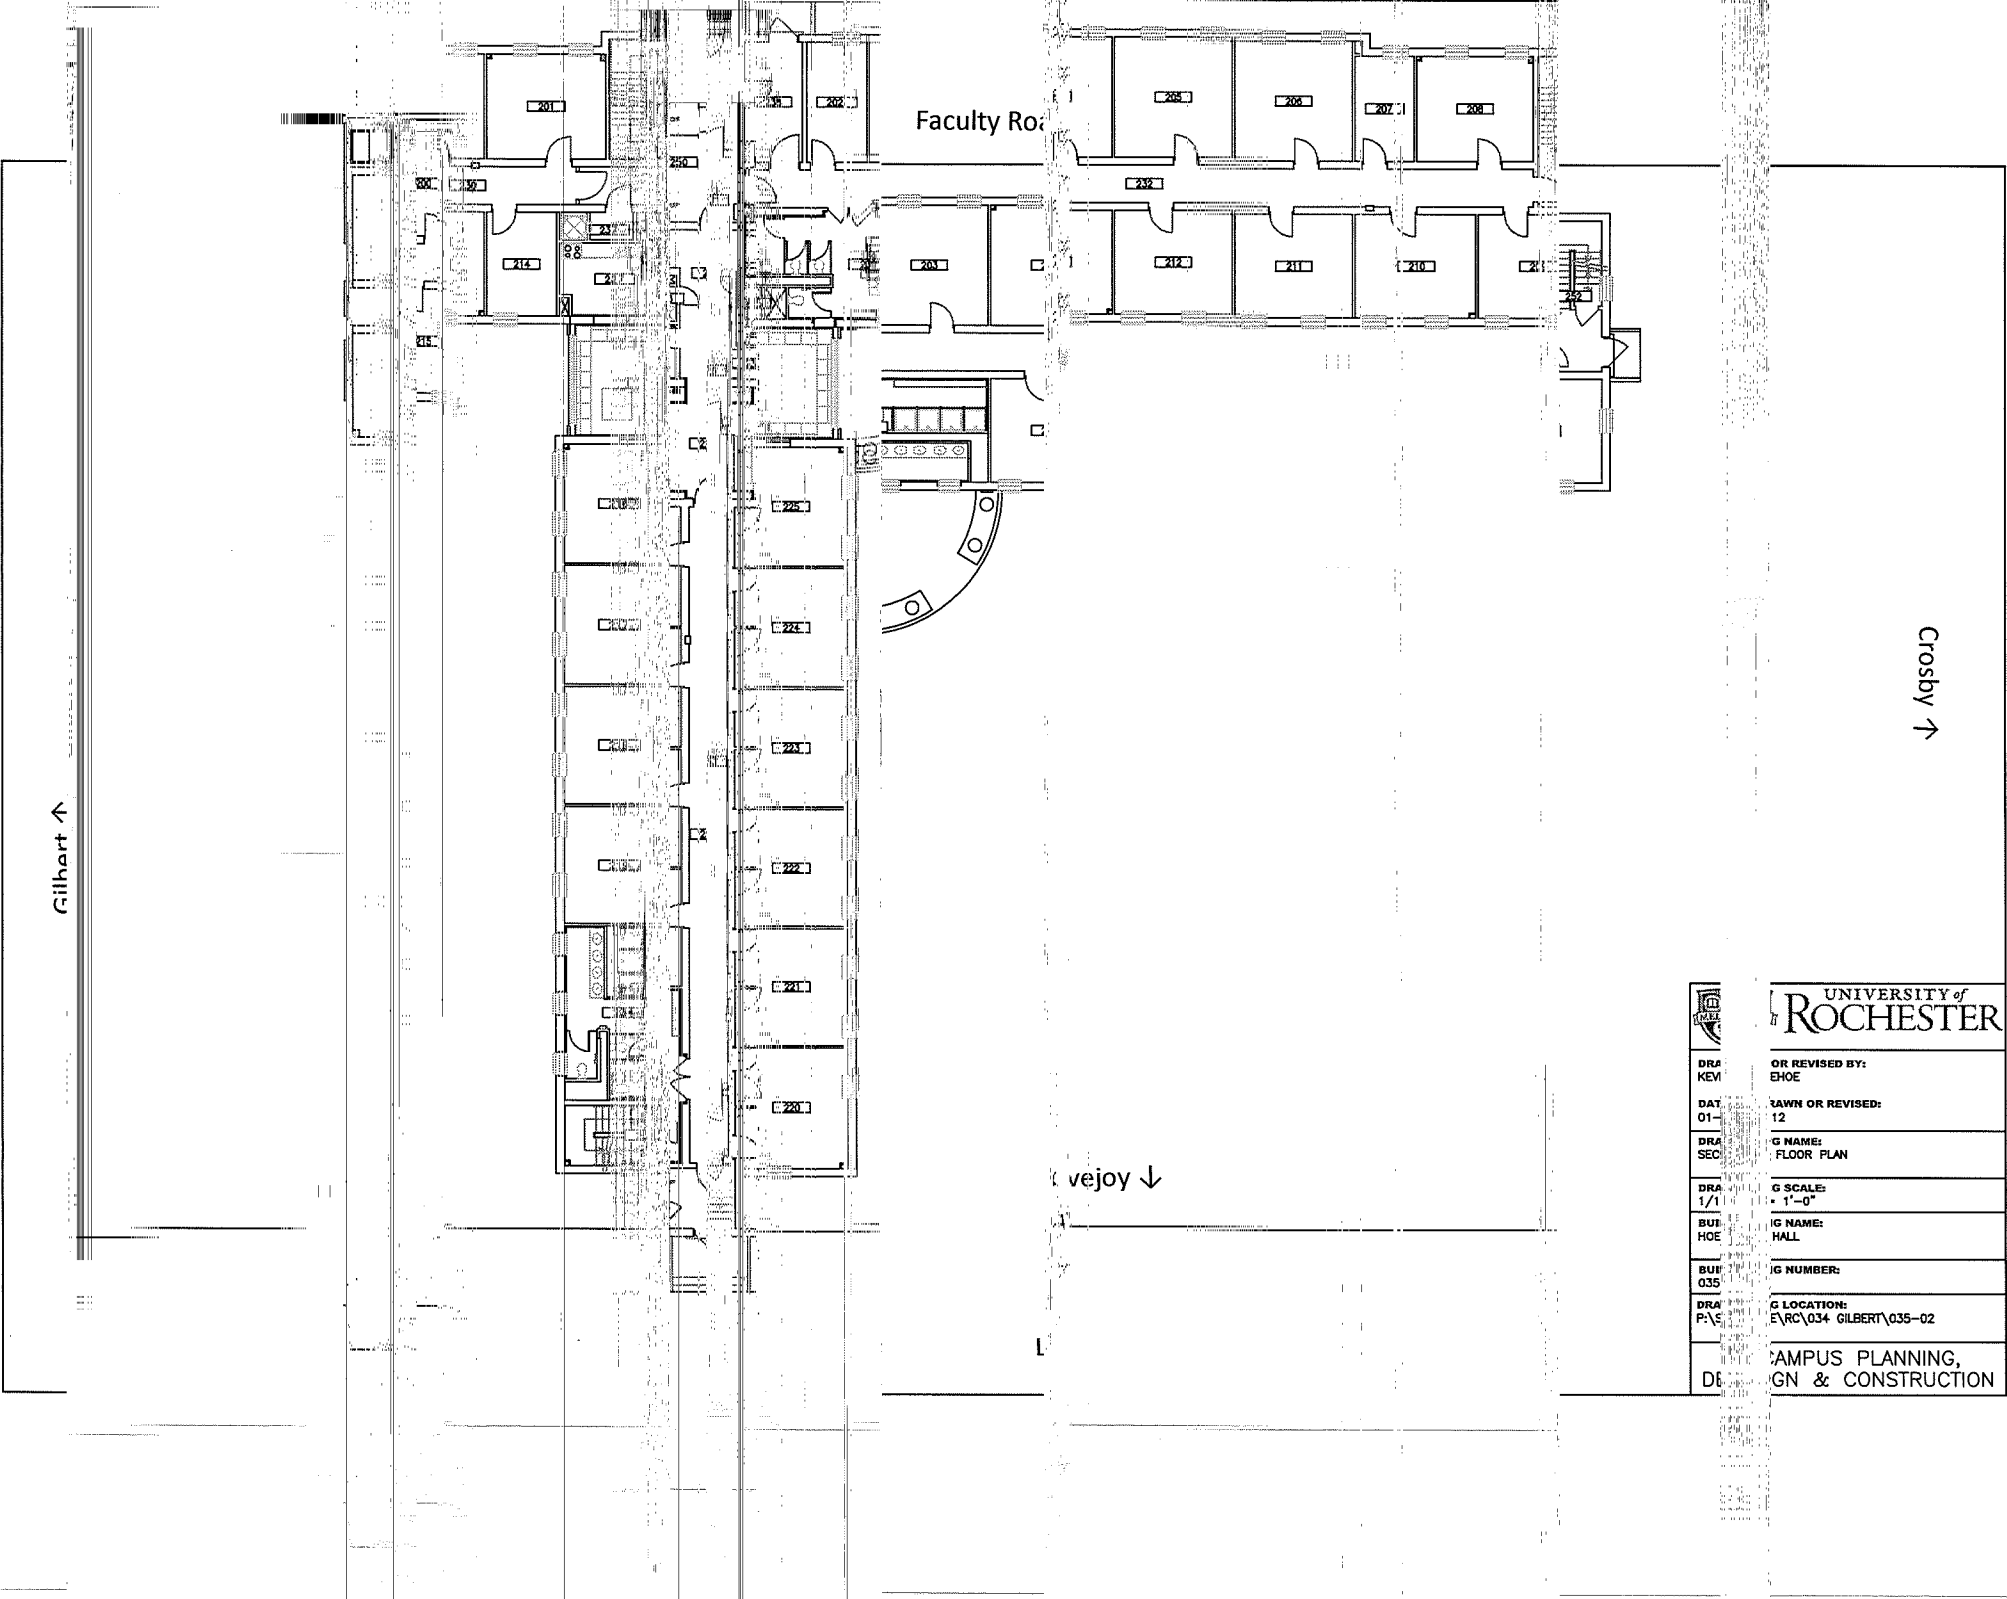

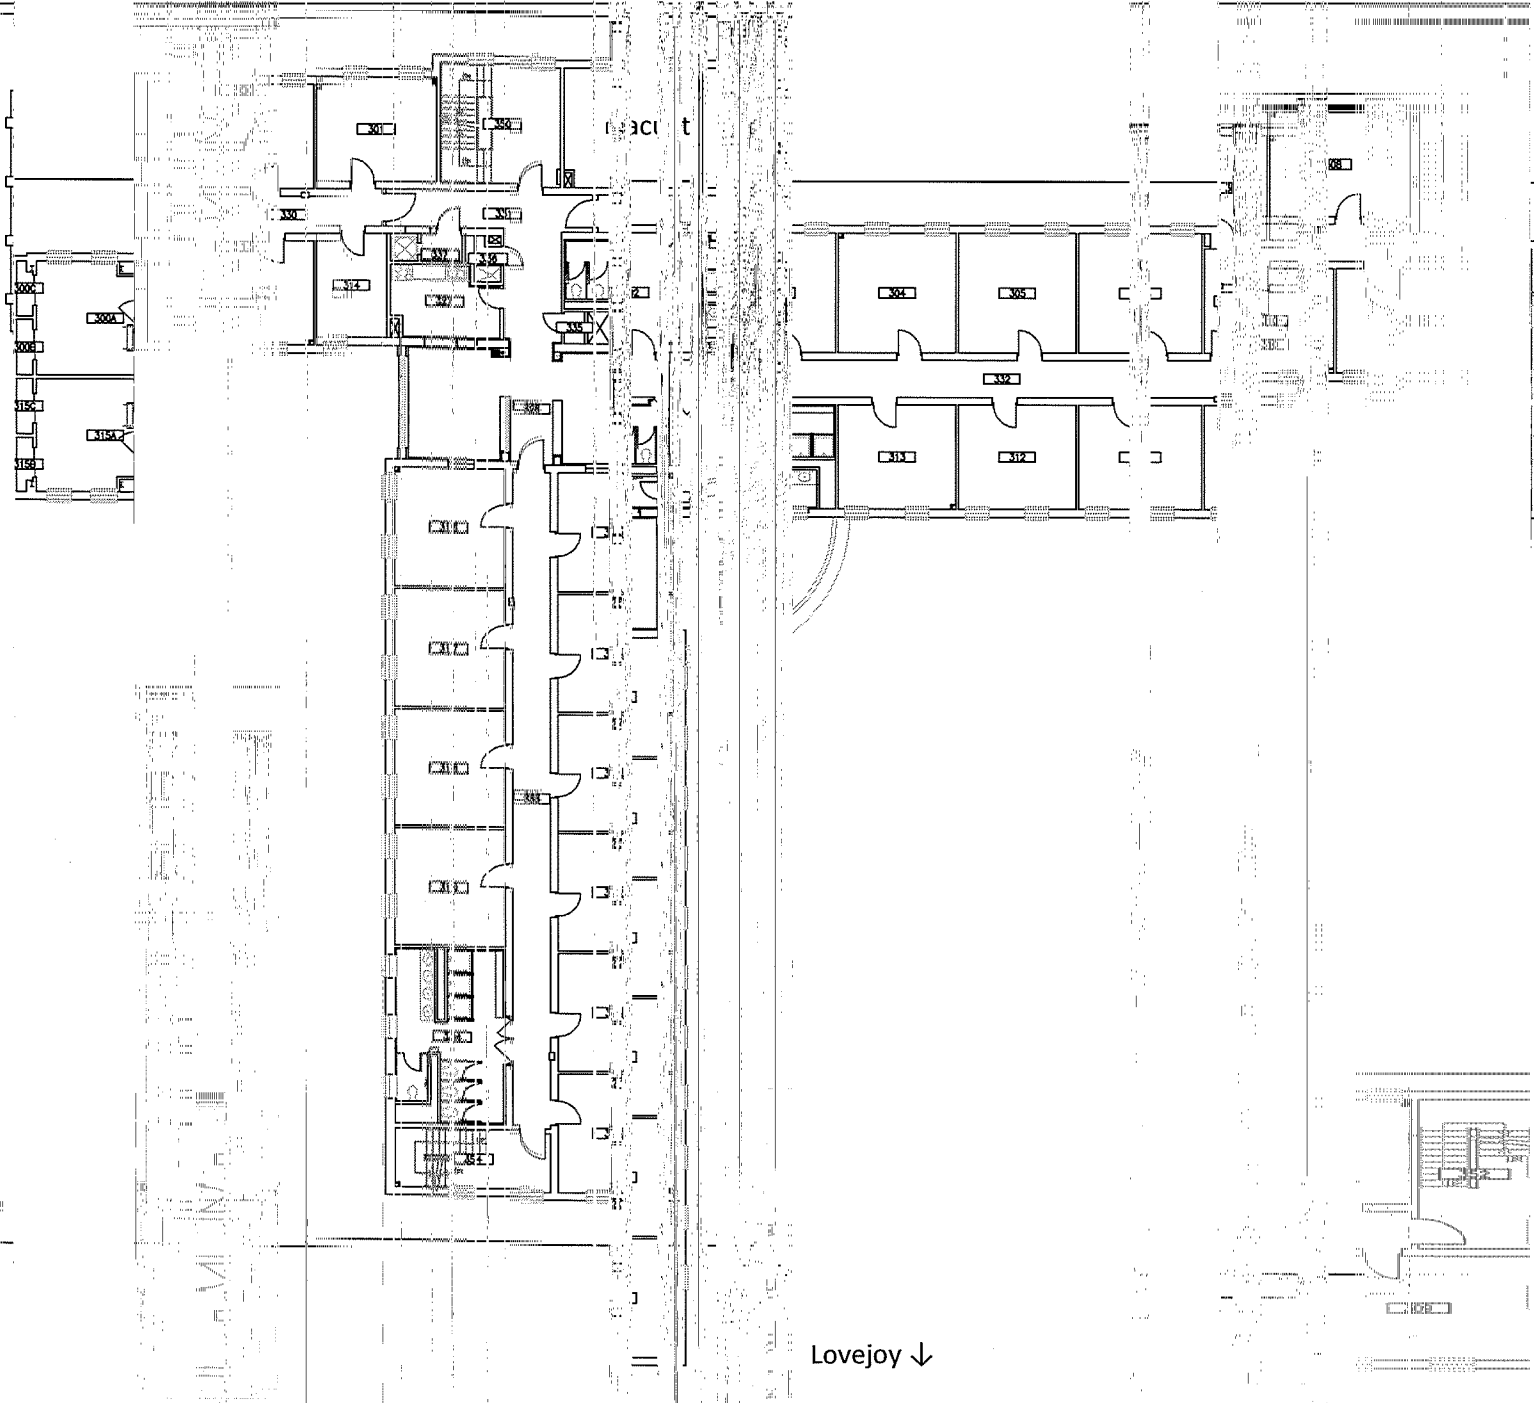

Crosby ↓

Lovejoy ↓

 UNIVERSITY of ROCHESTER	
DRAWN OR REVISED BY: KEVIN KEHOE	
DATE DRAWN OR REVISED: 01-13-12	
DRAWING NAME: THIRD FLOOR PLAN	
DRAWING SCALE: 1/16" = 1'-0"	
BUILDING NAME: HOEING HALL	
BUILDING NUMBER: 035	
DRAWING LOCATION: P:\SPACE\RC\034 GILBERT\035-03	
CAMPUS PLANNING, DESIGN & CONSTRUCTION	



Crosby ↑



RAWN OR REVISED BY:
EYN KEHOE

DATE DRAWN OR REVISED:
1-13-12

DRAWING NAME:
FOURTH FLOOR PLAN

ICP:
DRAWING SCALE:
1/16" = 1'-0"

ICP:
BUILDING NAME:
DEING HALL

ICP:
BUILDING NUMBER:
35

ICP:
DRAWING LOCATION:
I:\SPACE\RC\034 GILBERT\035-04

ICP:
DESIGN & CONSTRUCTION

ICP:
EP:

C