



150


high

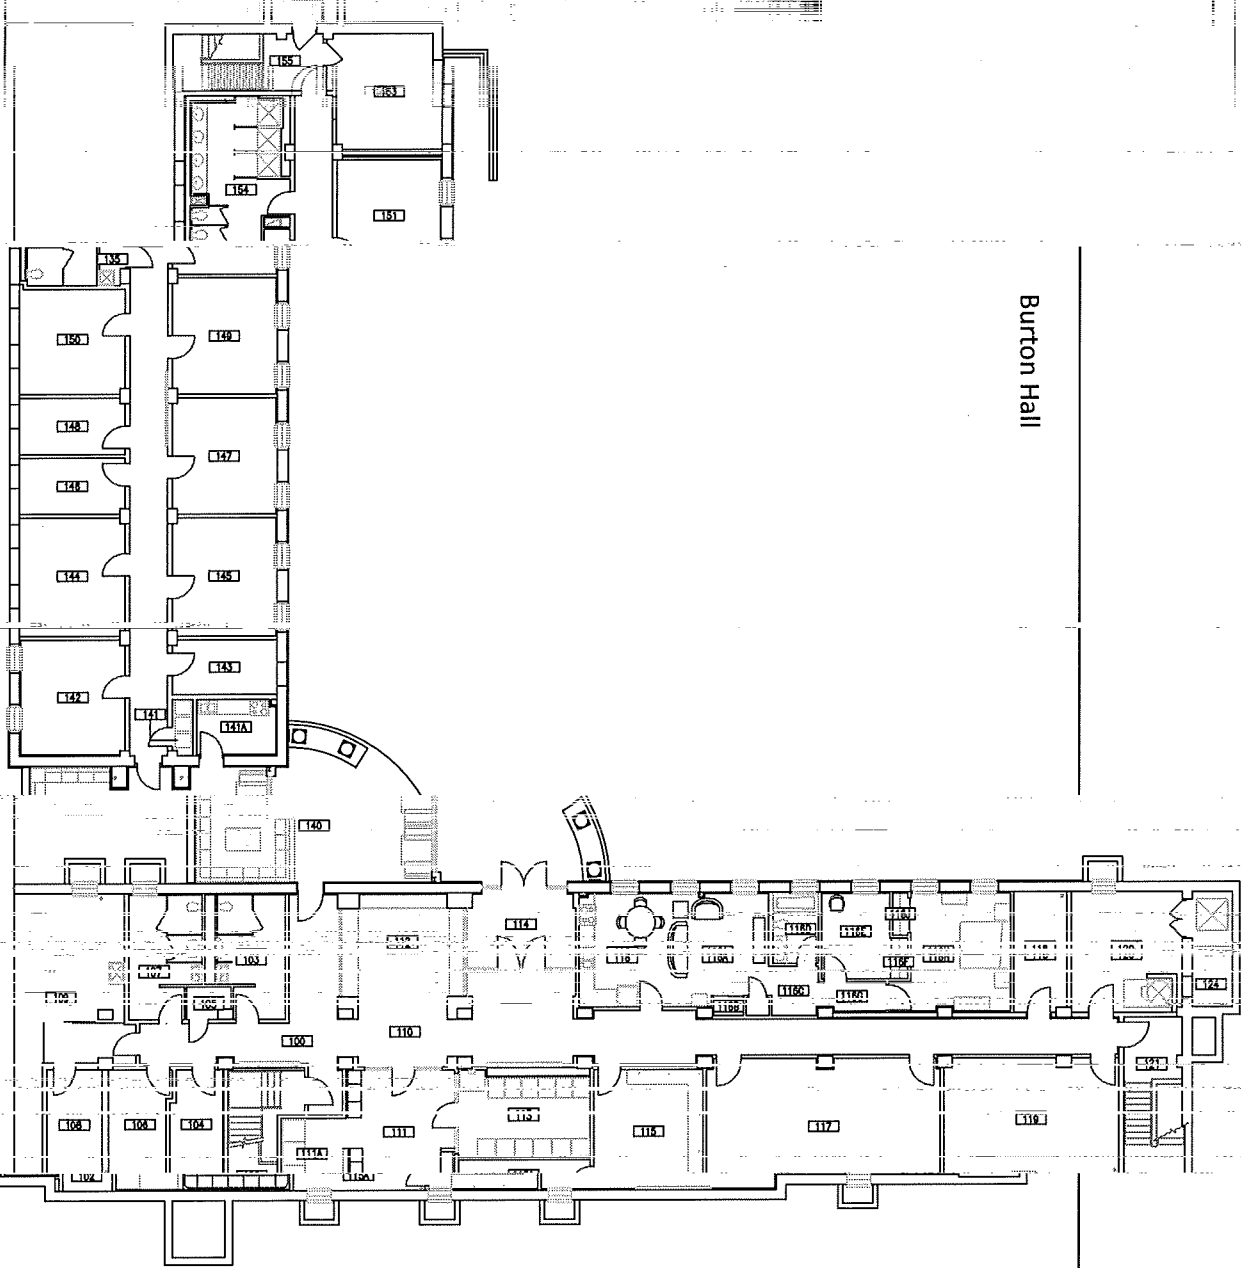


Burton Hall

Fraternity Road



 UNIVERSITY of ROCHESTER <small>THE UNIVERSITY OF ROCHESTER</small>	DRAWN OR REVISED BY: KEVIN KRASDE <small>DATE DRAWN/REVISIONS:</small>	DRAWING NAME: FIRST FLOOR PLAN	BUILDING NAME: LOVEJOY HALL	DRAWING LOCATION: PASSAGE, ROOM 032-LOVEJOY 032-06
01-18-12	1/16" = 1'-0"	032	CAMPUS PLANNING, DESIGN & CONSTRUCTION	

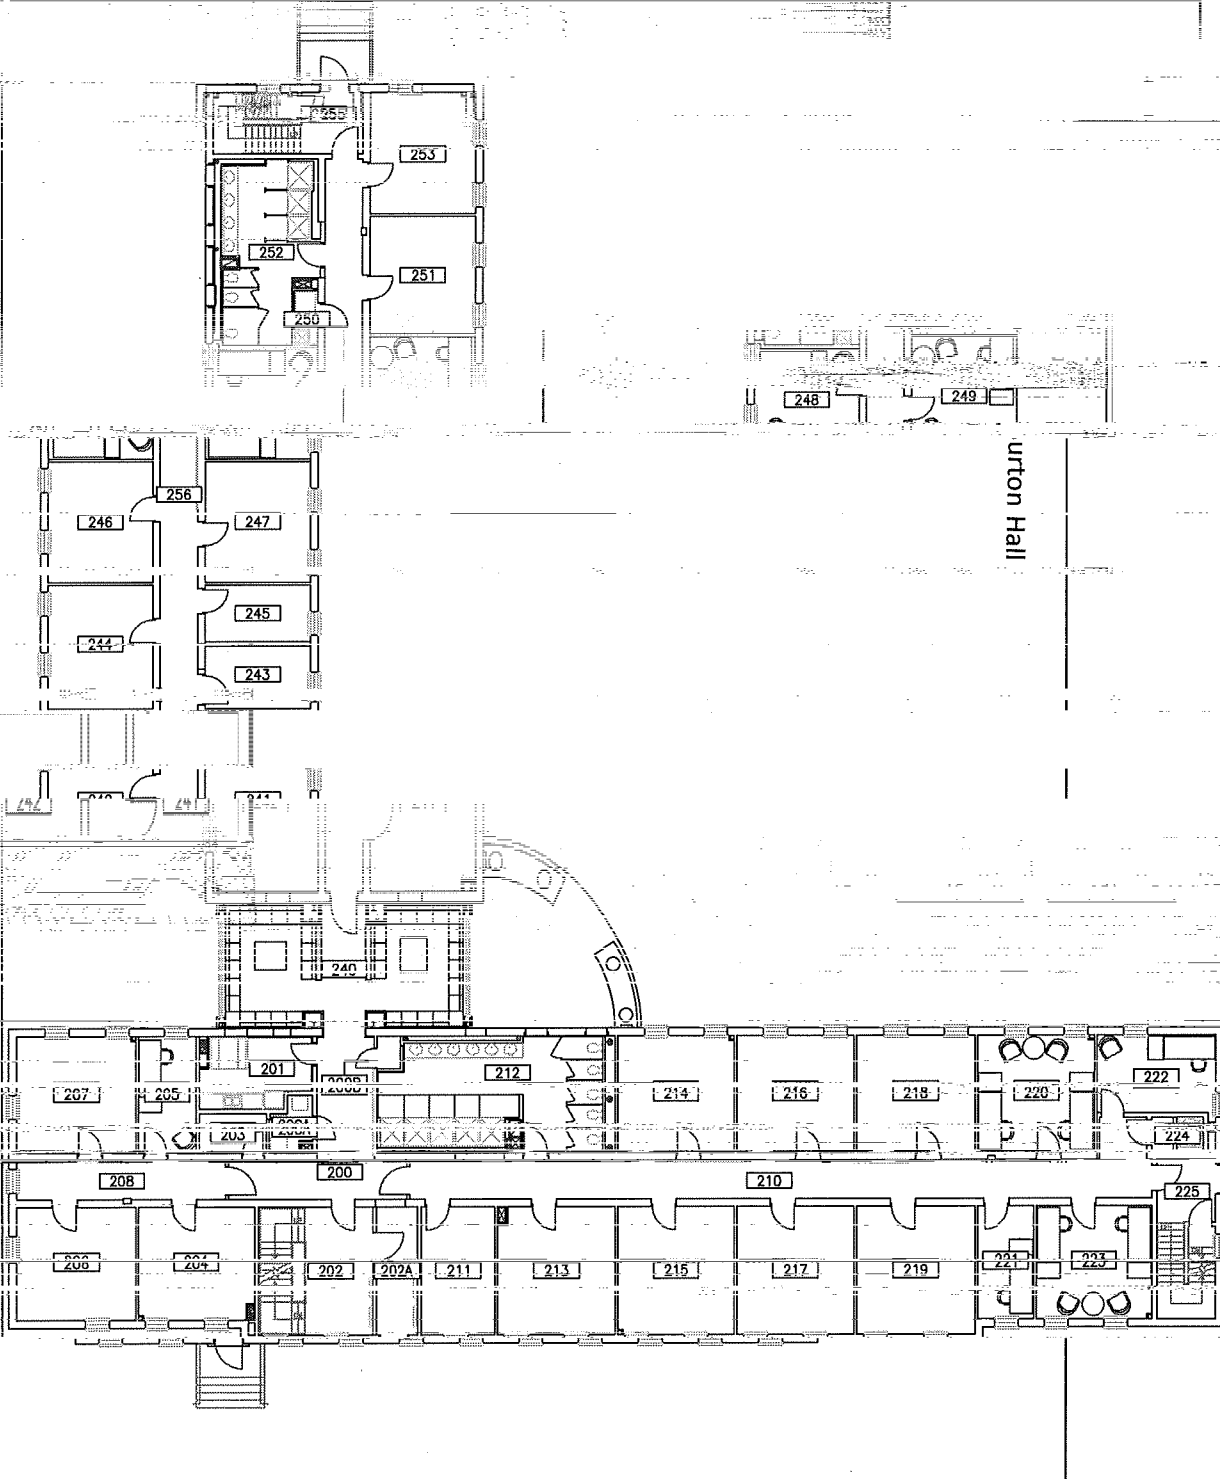



Fraternity Road

 UNIVERSITY of ROCHESTER	DRAWN OR REVISED BY: KEVIN REHDE	DRAWING NAME: SECOND FLOOR PLAN	BUILDING NAME: LOVEJOY HALL	DRAWING LOCATION: P:\SPACE\RCV\032 LOVEJOY\032-02
	DATE DRAWN OR REVISED: 11/17/10	DRAWING CODE: 032-02	BUILDING NUMBER: 032-02	CAMPUS PLANNING, DESIGN & CONSTRUCTION

Hoeing ↑

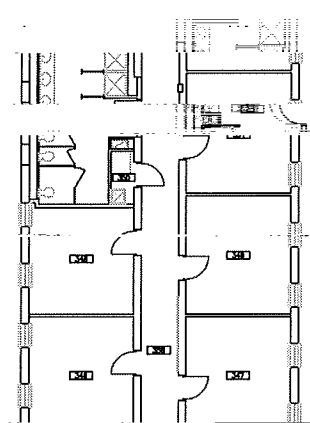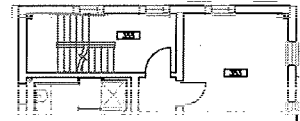

Burton Hall

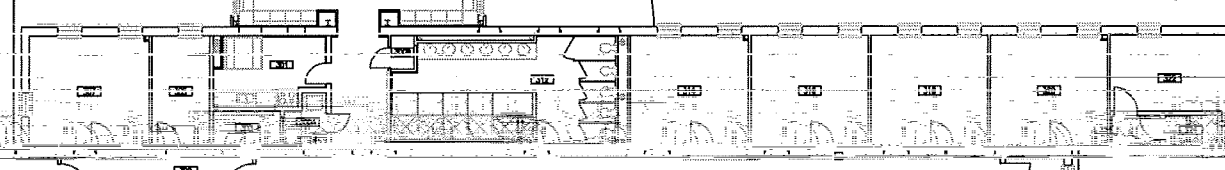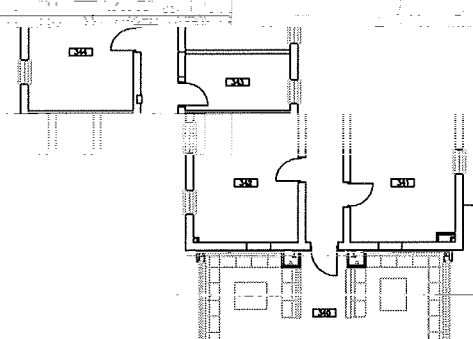

Fraternity Road



ROCHESTER

KEVIN KEHOE

DATE DRAWN OR REVISED:
01-18-12

DRAWN BY / REVISION BY
THIRD FLOOR PLAN


DRAWING SCALE:
1/16" = 1'-0"

DRAWING NUMBER
LIVEJUT HALL

BUILDING NUMBER:
032

PROJECT NUMBER
P:\SPACE\032 LIVEJUT\032-03

CAMPUS PLANNING, DESIGN & CONSTRUCTION

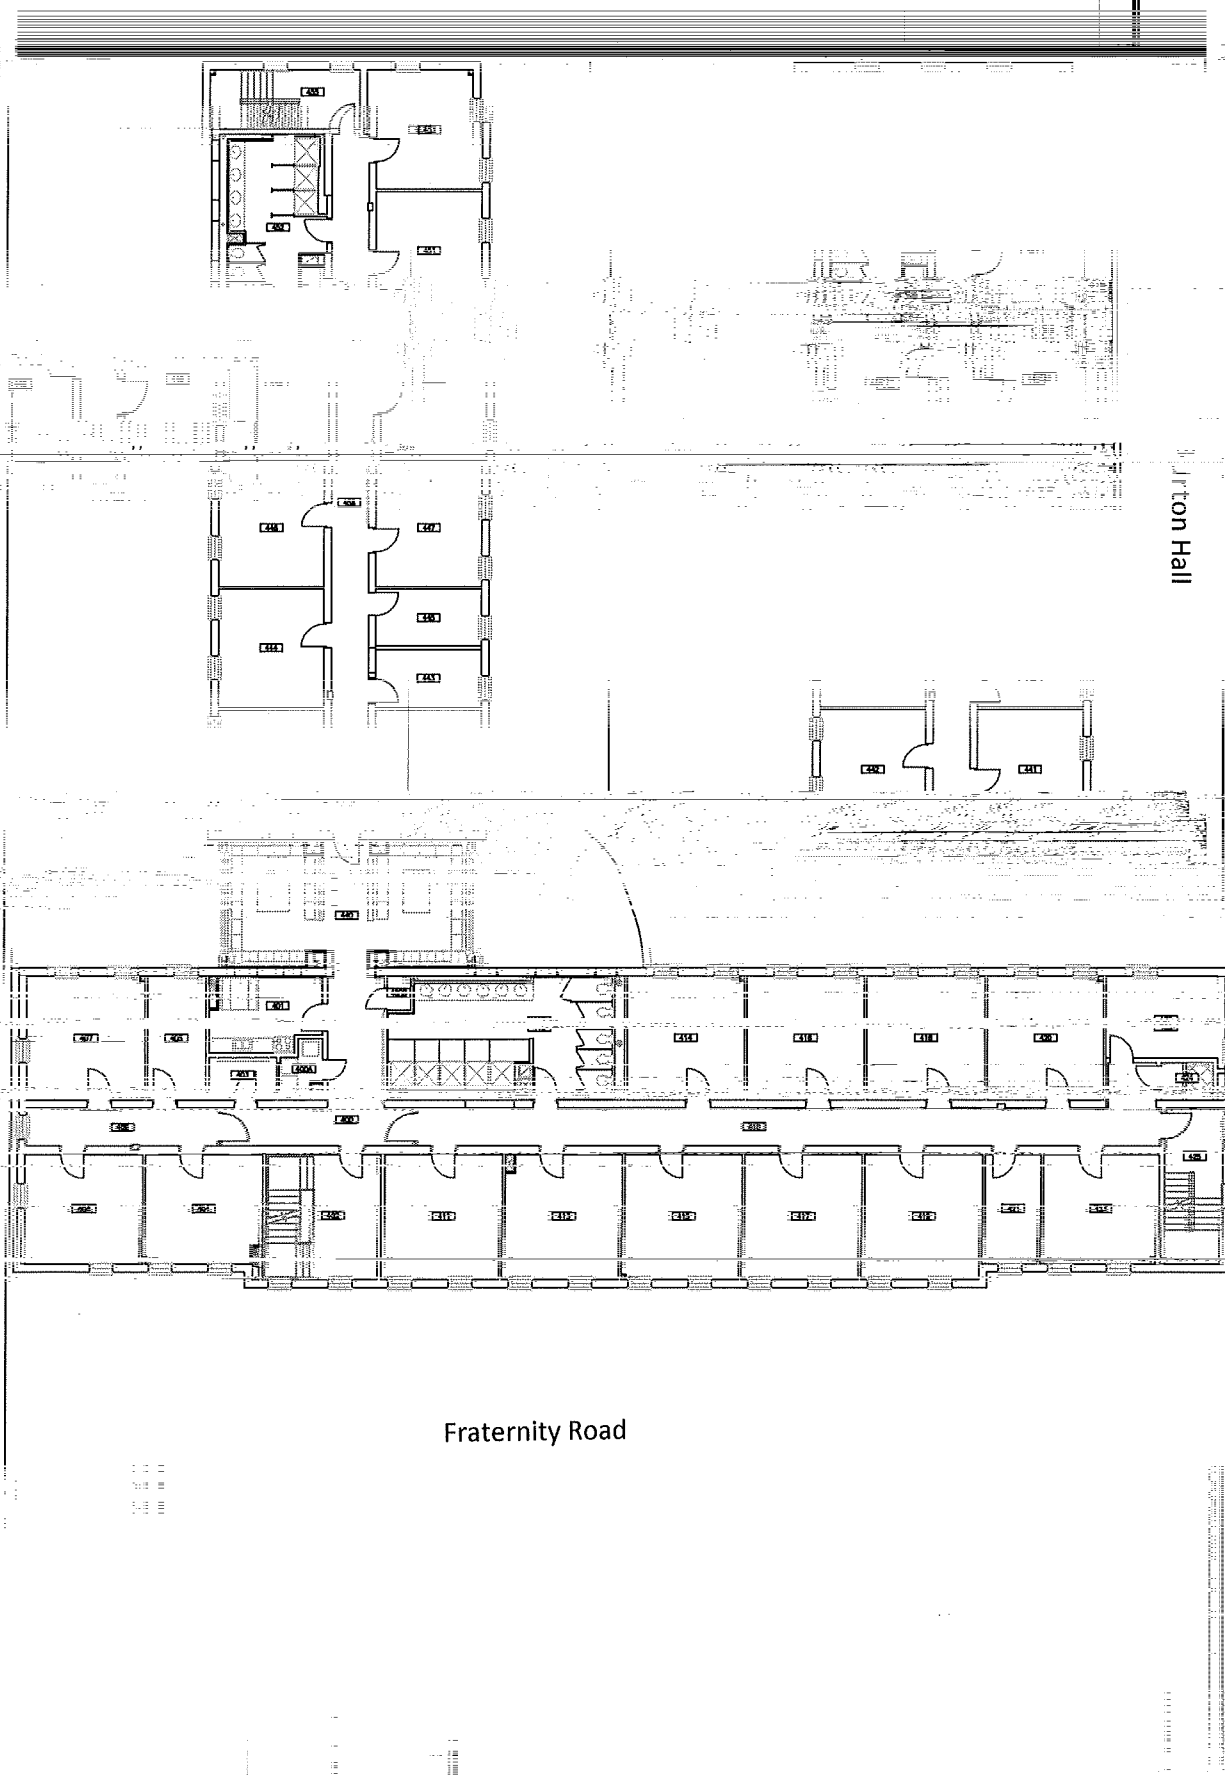

Jirton Hall

Fraternity Road

BUILDING NAME:	DRAWING LOCATION:	DESIGNED BY:	DATE DRAWN OR REVISED:	FOURTH FLOOR PLAN	LOVEJOY HALL	P:\SPACE\RC\032 LOVEJOY\032-04
		KEVIN KEHOE	01-18-12	DRAWING SCALE: 1/18" = 1'-0"	BUILDING NUMBER: 032	CAMPUS PLANNING, DESIGN & CONSTRUCTION

