

SERVICE

ROAD

CARS

340

330

320

350

360

NORTH TOWER

400

370

SOUTH TOWER

400

VALENTINE

280

270

PACI

260

420

430

250

240

230

440

450

460

470

480

490

210

220

KENDRICK


ROAD

PLOT PLAN

2" GRADUATE LIVING CENTER

DRAWING NO.


60

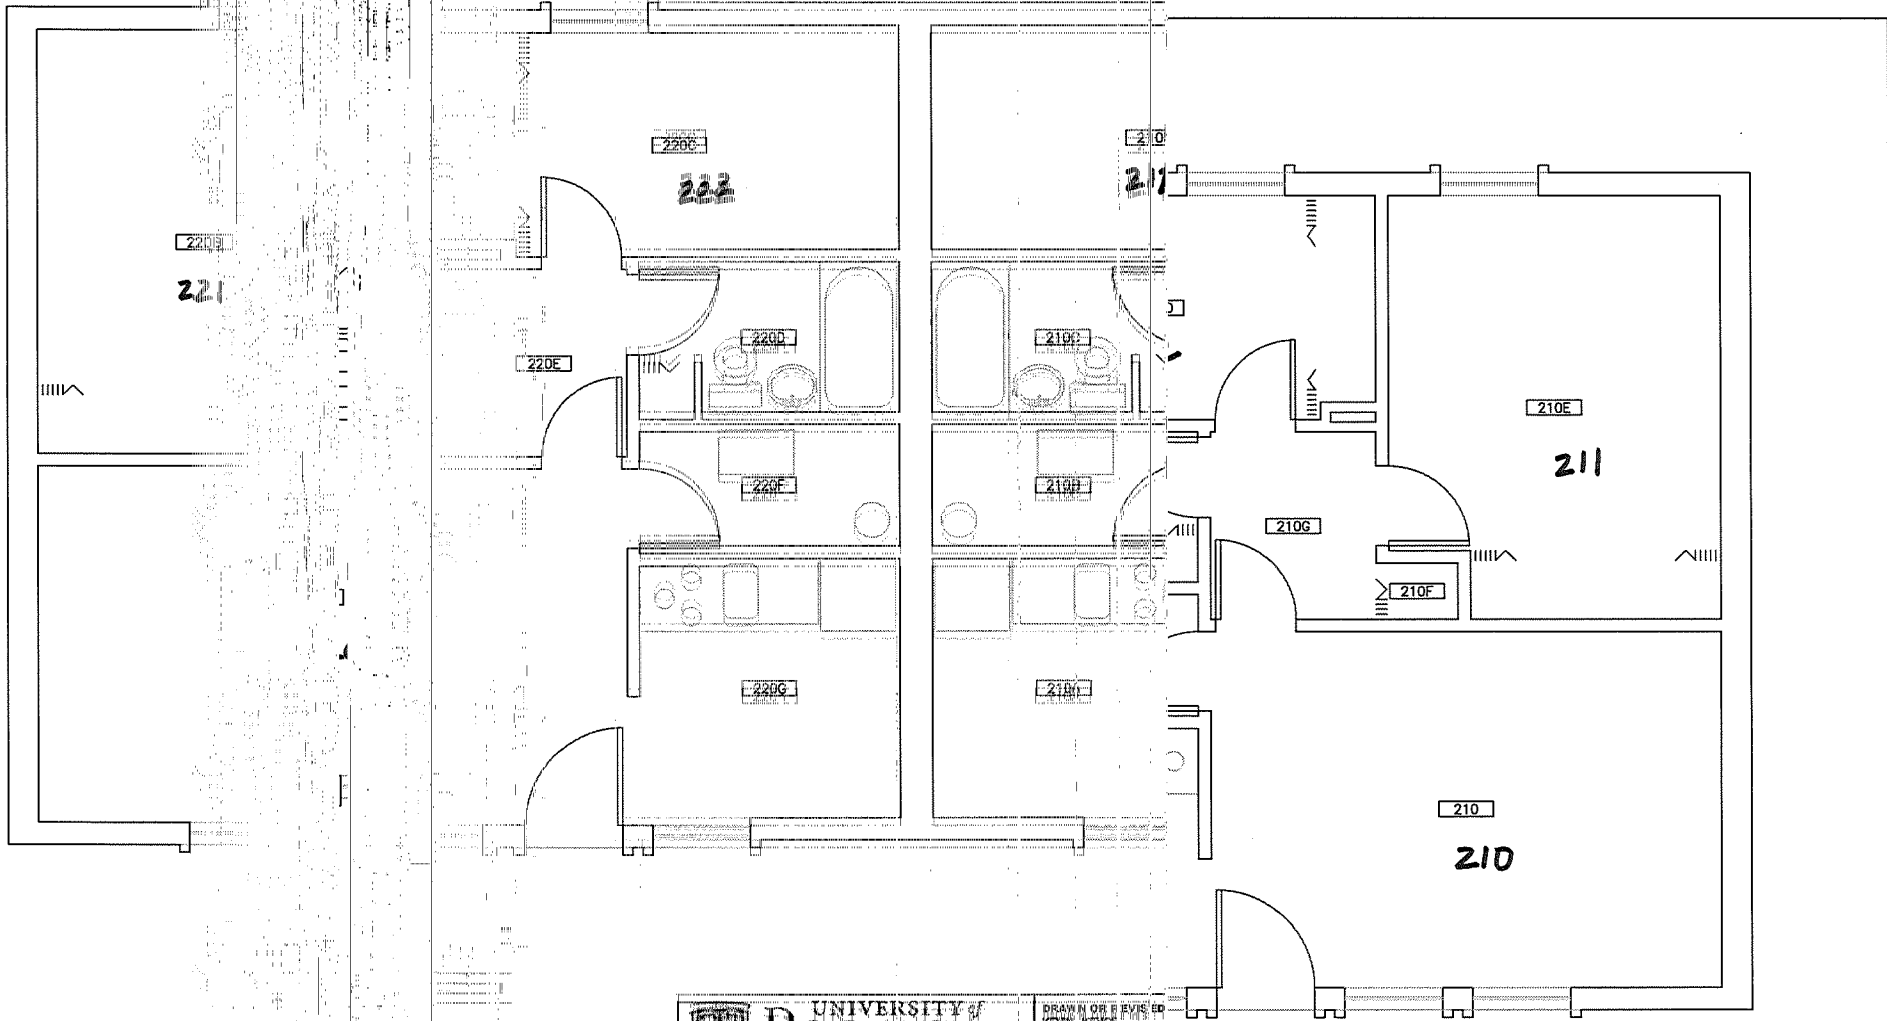

DRAWN OR REVISED BY
KEVIN MENCE
DATE DRAWN OR RE
02-17-12

Apts. 210-220

BY:	DRAWING NAME: FIRST FLOOR PLAN	BUILDING NAME: MUNN	DRAWING LOCATION: P:\SPACE\RC\141 MUNN GLC
VISED:	DRAWING SCALE: 1/4" = 1'-0"	BUILDING NUMBER: 141	CAMPUS PLANNING, DESIGN & CONSTRUCTION

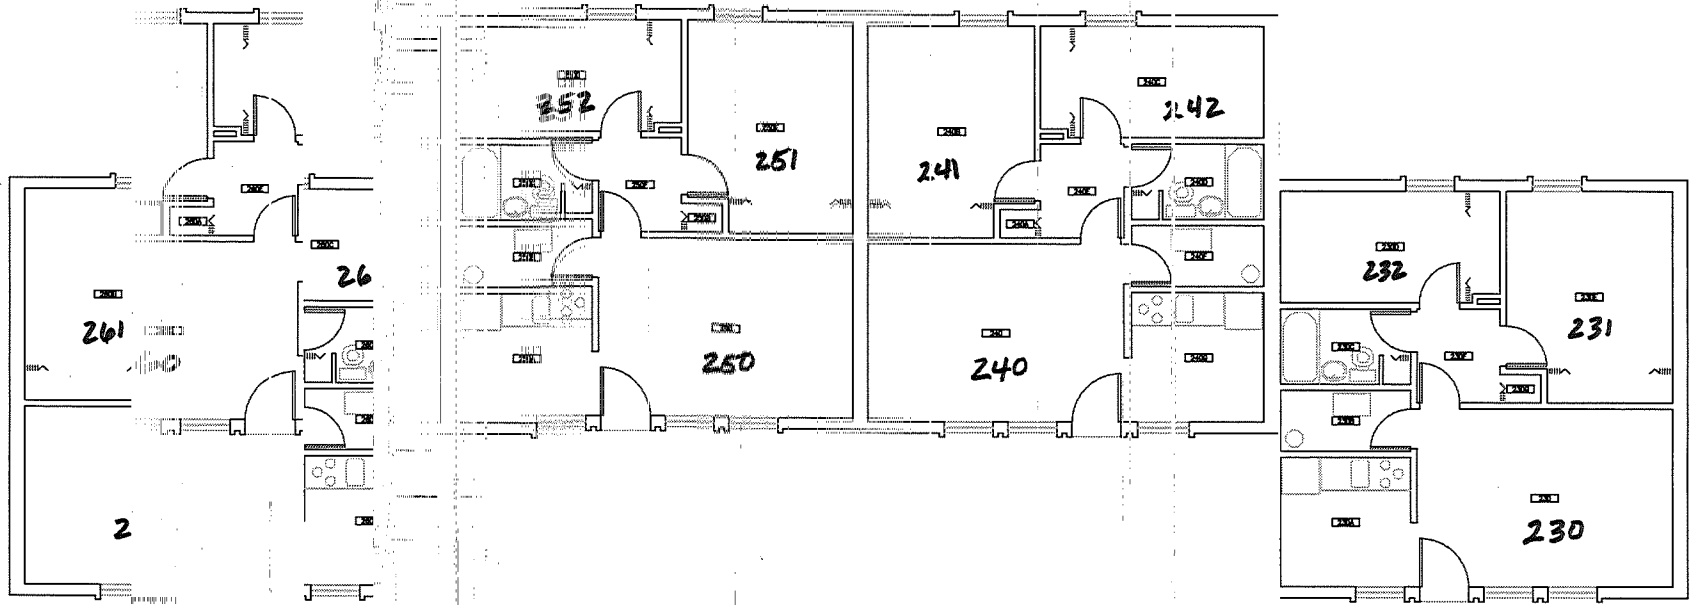

UNIVERSITY of
ROCHESTER

DRAWN OR REVISED BY:
KEVIN KEHOE


DATE DRAWN OR REVISED:
02-27-12

DRAWING NAME:
FIR ST FLOOR PLAN

DRAWING SCALE:
1/3" = 1'-0"

Apts. 230 - 260

BUILDING NAME: ROSS	DRAWING LOCATION: P:\SPACE\RC\149 ROSS GLC\149-01
BUILDING NUMBER: 149	CAMPUS PLANNING, DESIGN & CONSTRUCTION

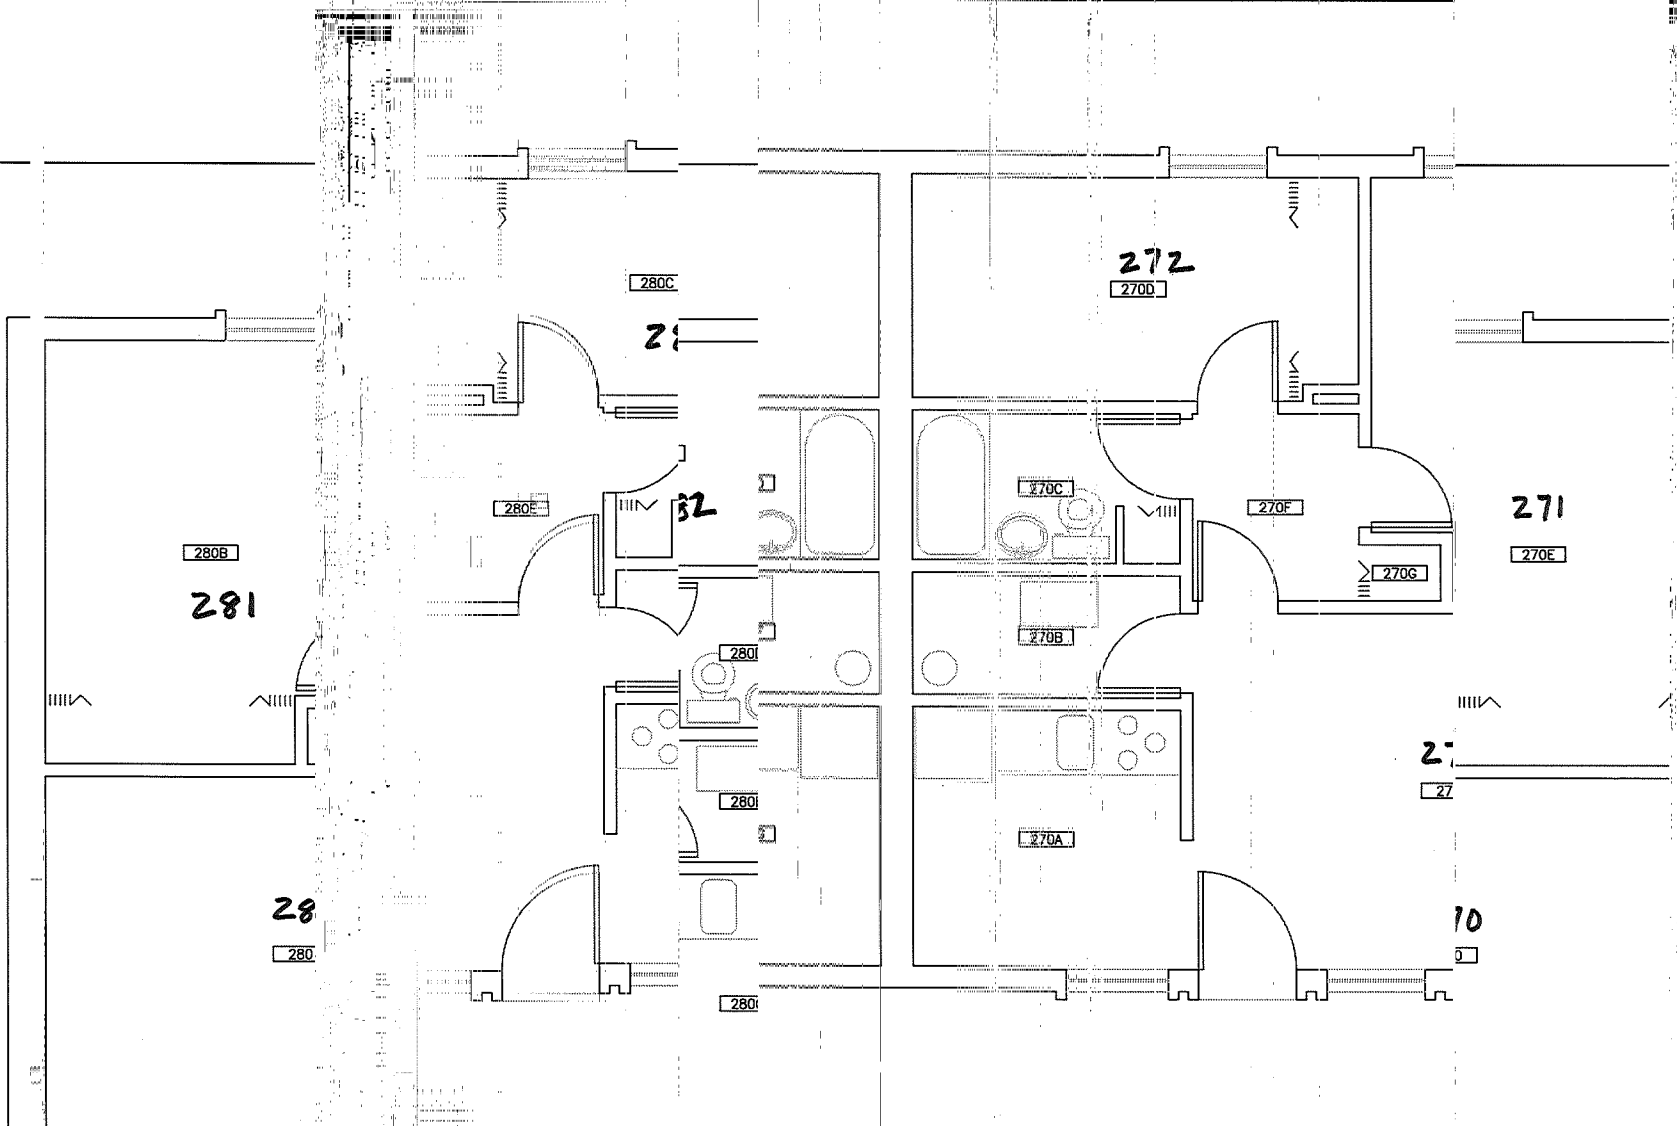


UNIVERSITY of
ROCHESTER

DRAWN OR REVISED BY: KEVIN KEH JE	DRAWING NAME: FIRST FLOOR PLAN	BUILDING NAME: SIBLEY
DATE DRAWN OR REVISED: 02-27-12	DRAWING SCALE: 1/4" = 1'-0"	BUILDING NUMBER: 148



Apts. 270

DRAWING LOCATION: P:\SPACE\RC\148 SIBLEY C
PREPARED BY: CAMPUS PLANNING, DE

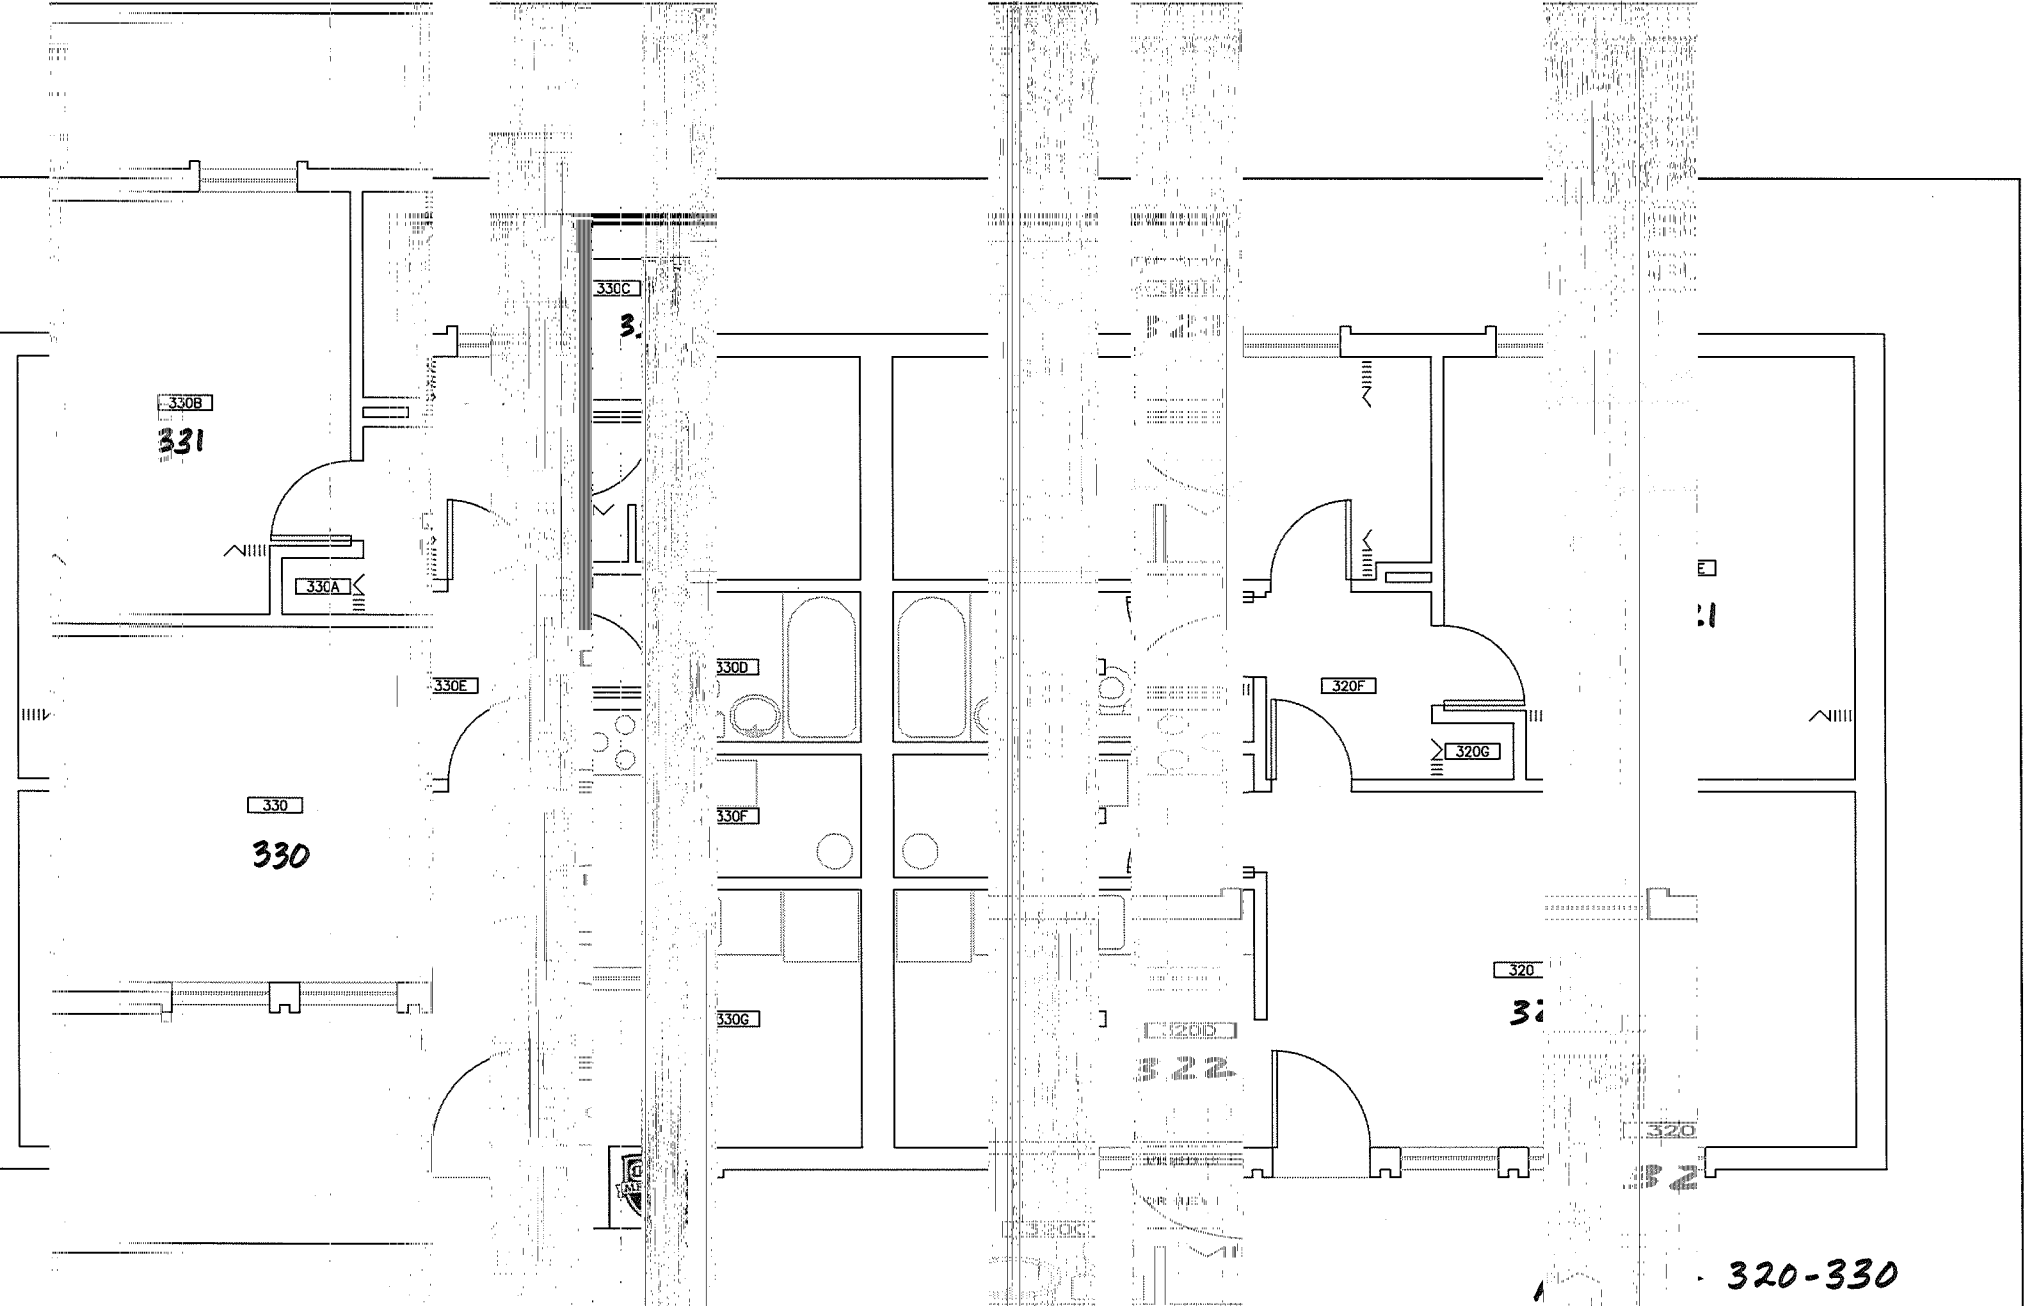

UNIVERSITY of
ROCHESTER

OR R
 EHOE
 RAWN
 -12

DRAWING NAME:
 FIRST FLOOR PLAN

BUILDING NAME:
 MOORE



DRAWING SCALE:
 1/4" = 1'-0"

BUILDING NUMBER:
 146

FIG LOCATION:
 E:\RC\146 MOORE GLC\146-01

IS PLANNING, DESIGN & CONSTRUCTION

320-330

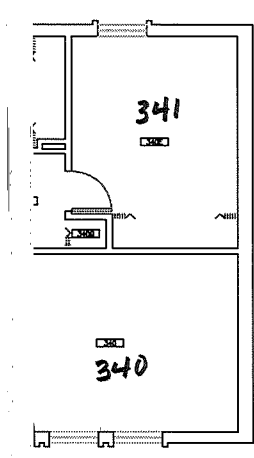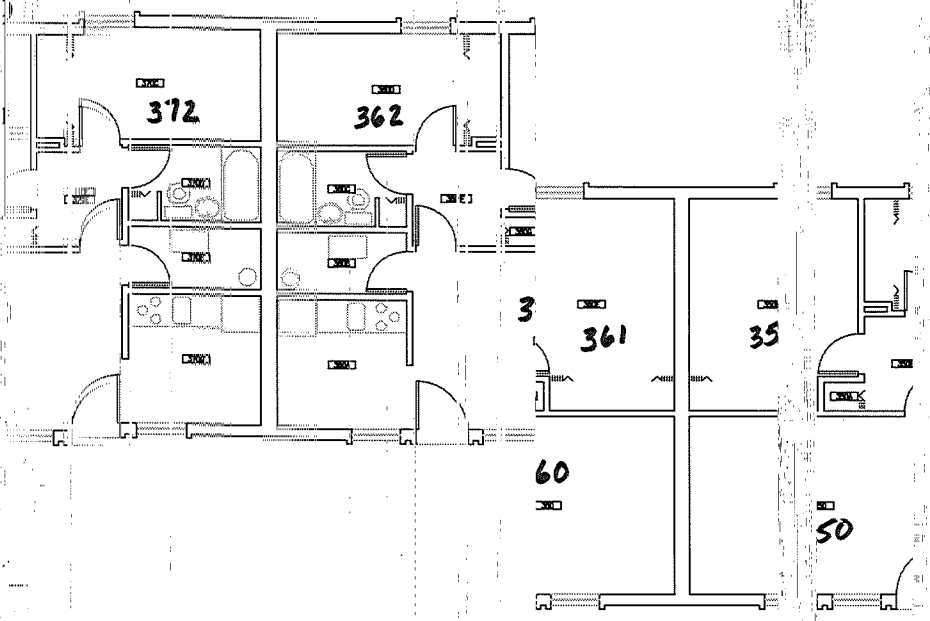

UNIVERSITY of
ROCHESTER


RAWN OR REVISI
VIN KEHOE
DATE DRAWN OR I
2-27-12

DRAW
FRST
DRAW
1/8"

Apts. 340-370

DRAWING LOCATION:
\\SPACE\RC\145 BRIGHT GLC\145-01
CAMPUS PLANNING, DESIGN & CONSTRUCTION

52

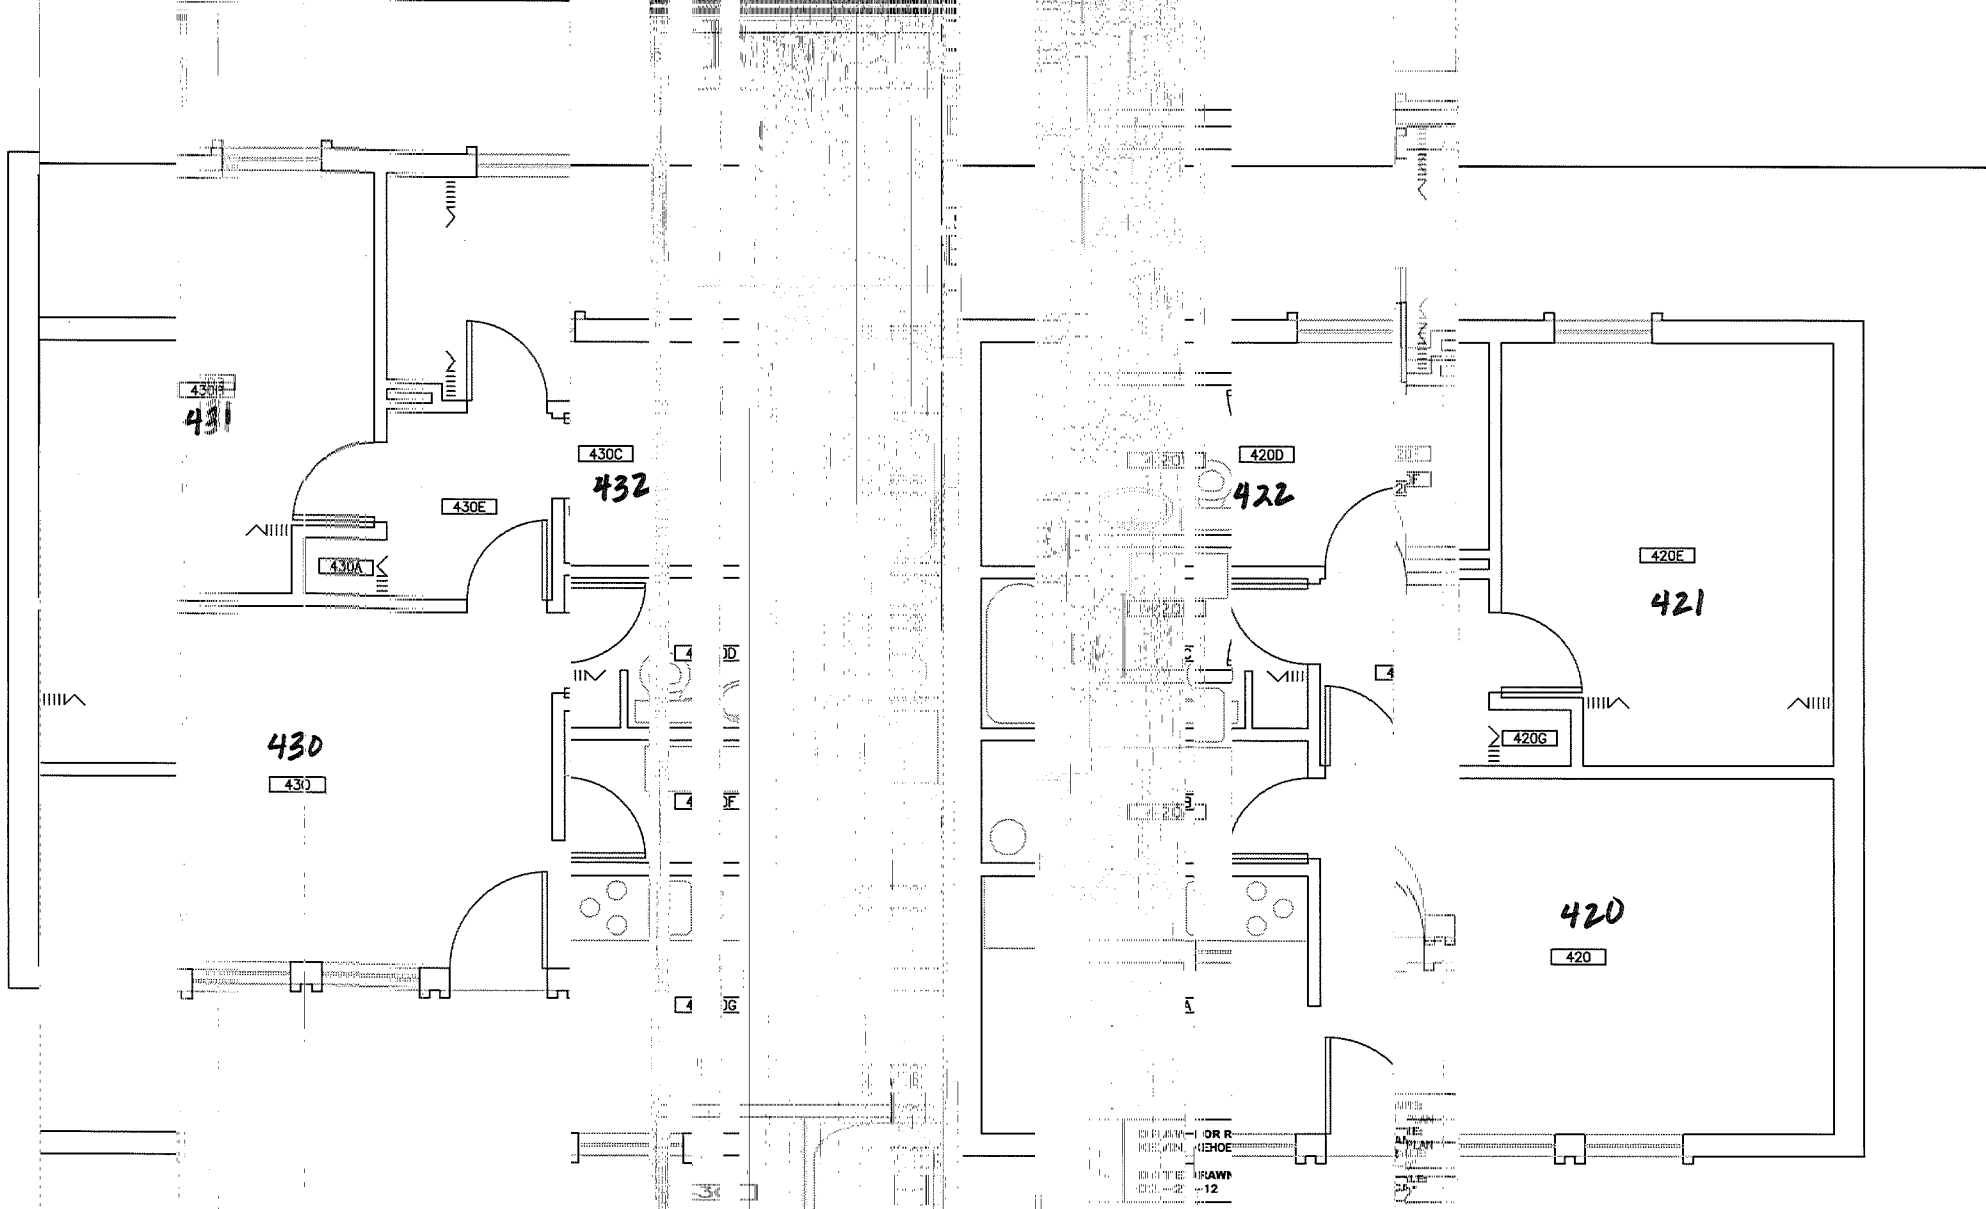

DRAWN BY: J. R. ...
 CHECKED BY: ...
 DATE: ...
 DRAWN: ...
 SCALE: ...


Apts. 420 - 430



CITY of
WESTBOROUGH

DRAWN BY: J. R. ...
 CHECKED BY: ...
 DATE: ...
 DRAWN: ...
 SCALE: ...

BUILDING NAME: TREVOR	DRAWING LOCATION: P:\SPACE\RC\143 TREVOR GLC\143-01
BUILDING NUMBER: 143	CAMPUS PLANNING, DESIGN & CONSTRUCTION

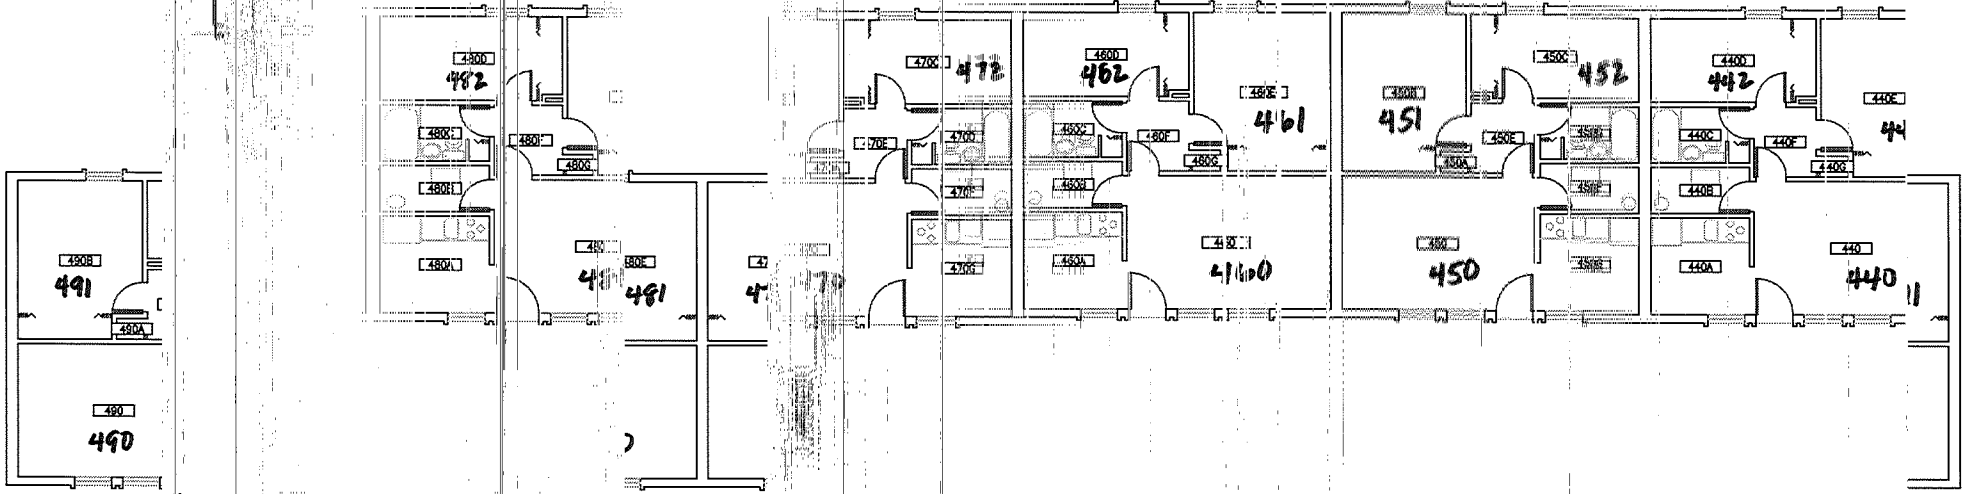

Apts. 440 - 492



UNIVERSITY of
ROCHESTER

DRAWN OR REVISED BY: KEVIN KENCE	DRAWING NAME: FIRST FLOOR PLAN	BUILDING NAME: KELLY	DRAWING LOCATION: P:\SPACE\RC\142 KELLY GLC
DATE DRAWN OR REVISED: 02-17-12	DRAWING SCALE: 3/32" = 1'-0"	BUILDING NUMBER: 142	CAMPUS PLANNING, DESIGN & CONST

70

RUCTION