



Brick
Brief

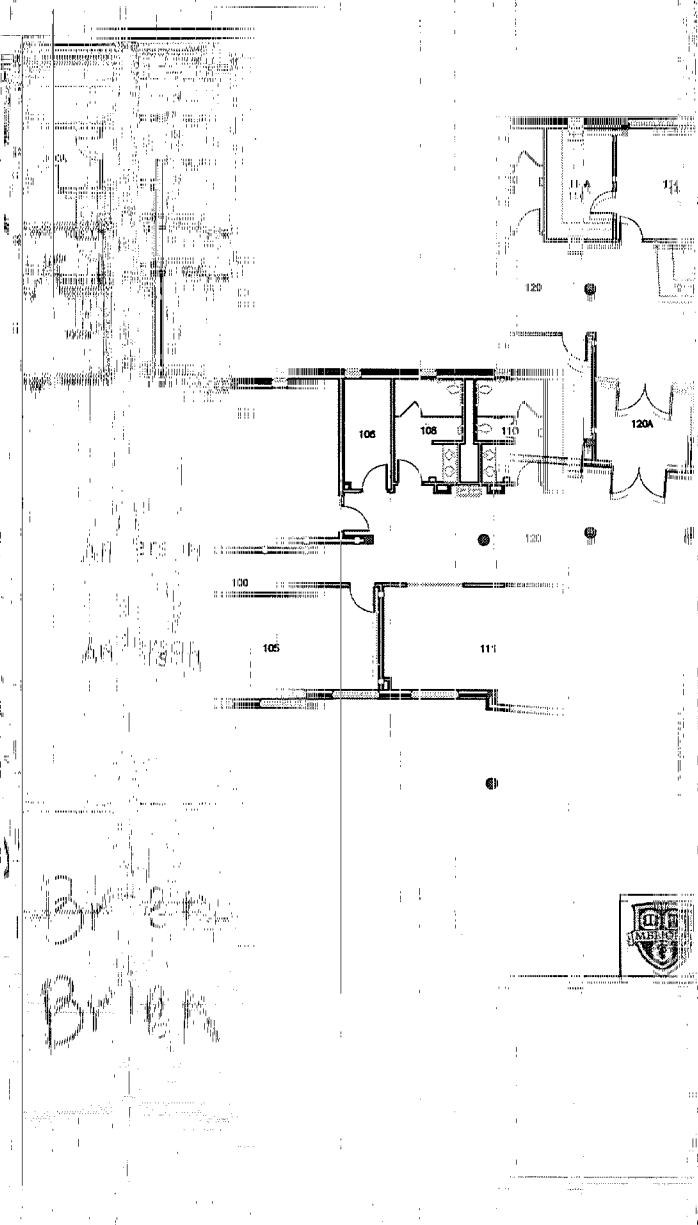

Wil

son Blvd.

R

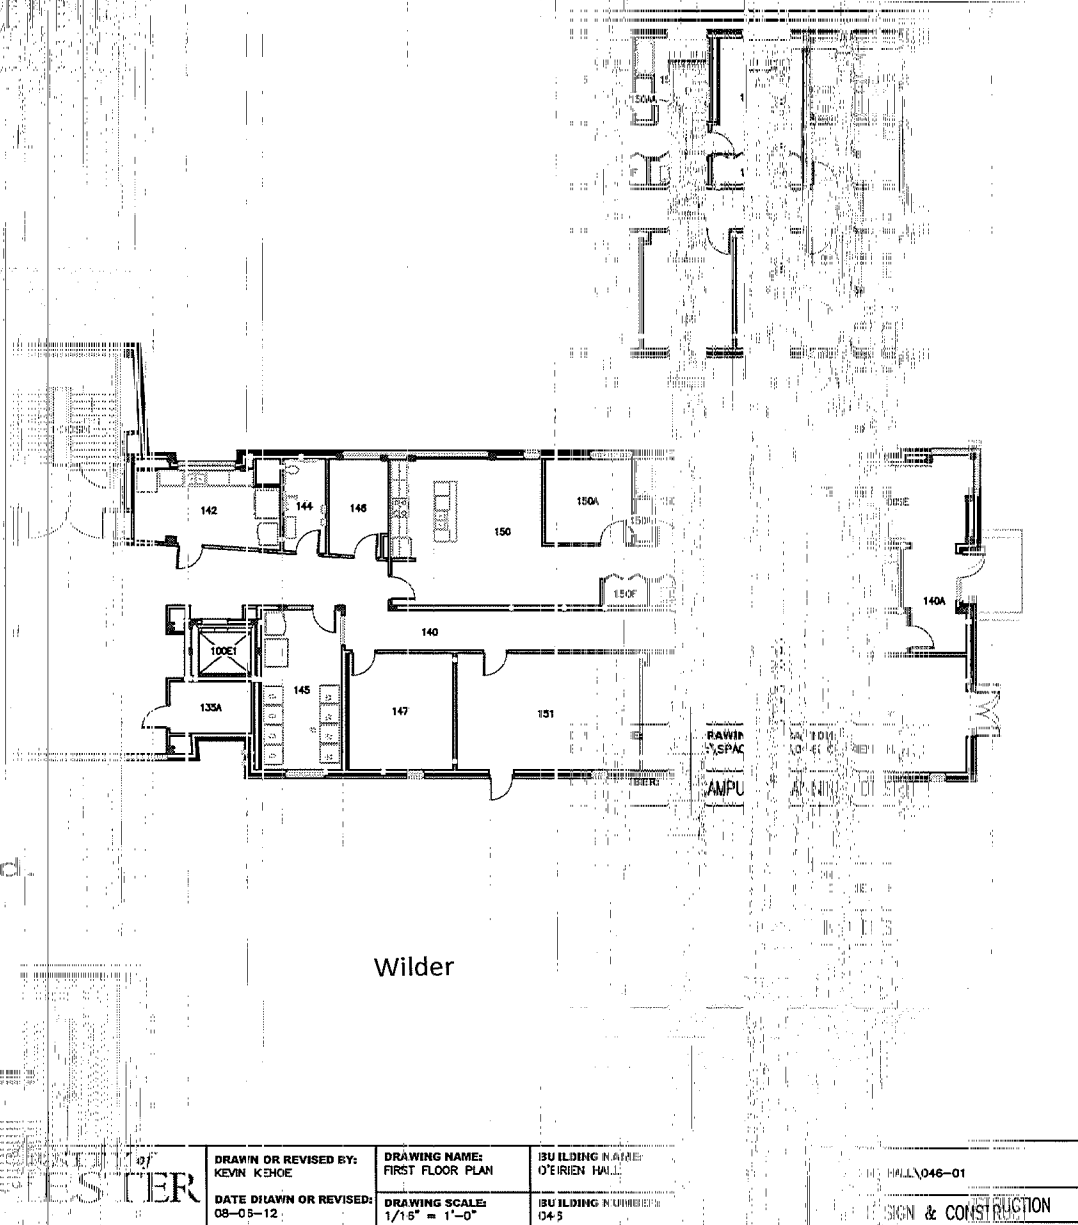


Wilder

ESTER

DRAWN OR REVISED BY: KEVIN KEHOE	DRAWING NAME: FIRST FLOOR PLAN	BUILDING NAME: O'NEIL HALL
DATE DRAWN OR REVISED: 09-05-12	DRAWING SCALE: 1/16" = 1'-0"	BUILDING NUMBER: 043
DESIGN & CONSTRUCTION		

HALL\046-01

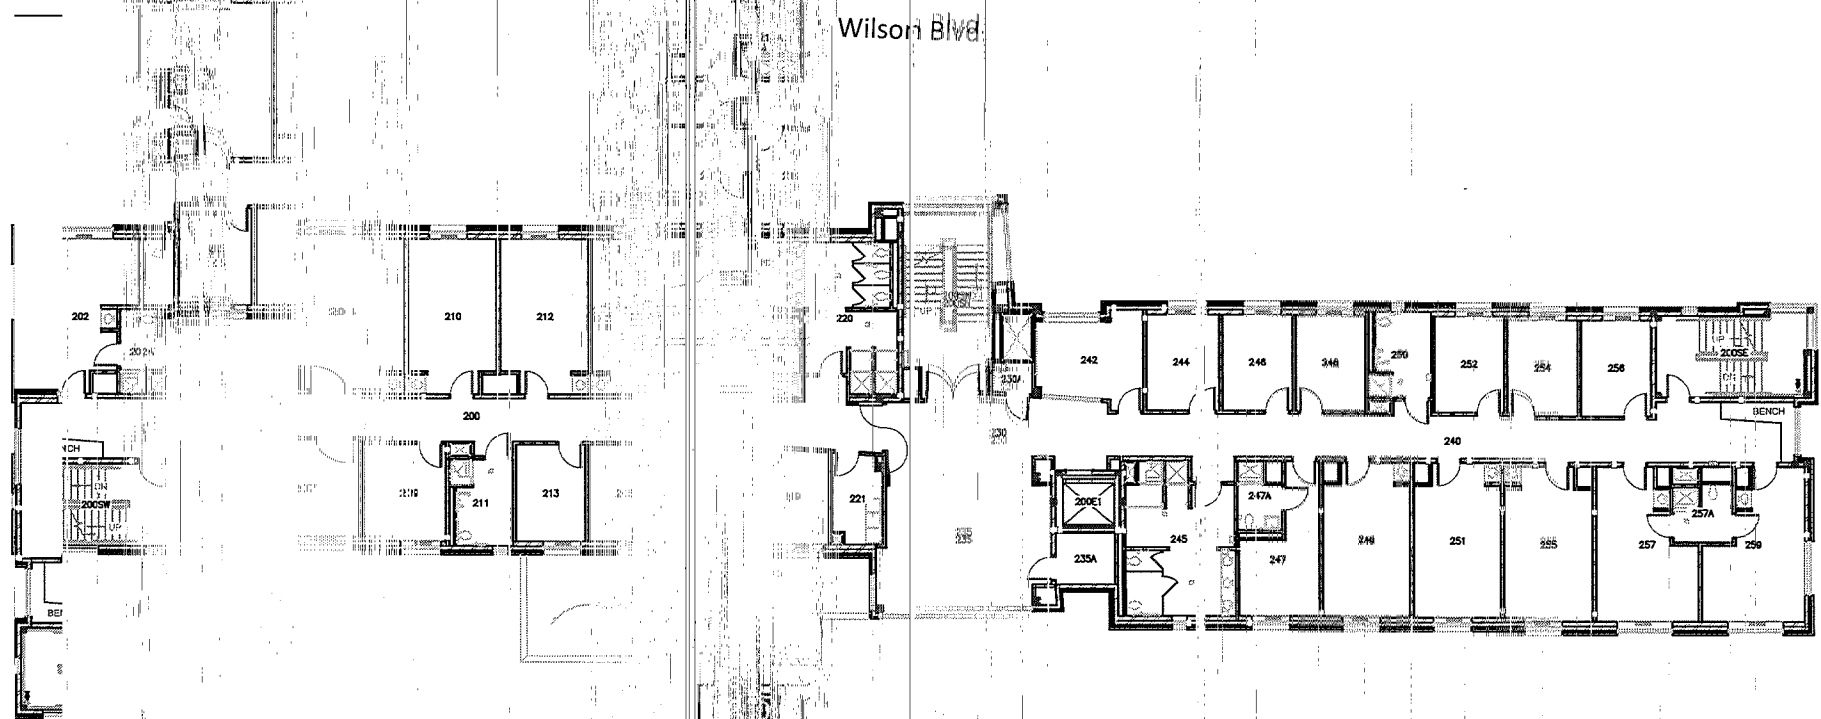




Wilson Blvd

Wilder

CONSTRUCTION

UNIVERSITY of
ROCHESTER

DRAWN OR REVISED BY: KEVIN KEHOE	BY:	DRAWING NAME: SECOND FLOOR PLAN	BUILDING NAME: O'BRIEN HALL	DRAWING LOCATION: P:\SPACE\RC\046 O'BRIEN HALL\046-02
DATE DRAWN OR REVISED: 05-06-12	DATE:	DRAWING SCALE: 1/16" = 1'-0"	BUILDING NUMBER: 046	CAMPUS PLANNING, DESIGN & CONSTRUCTION

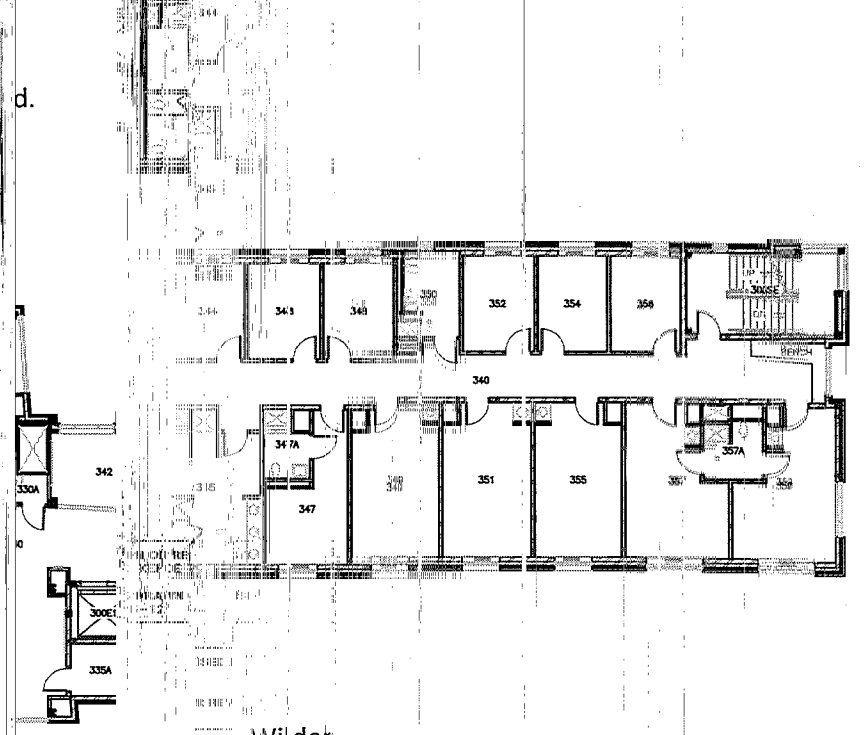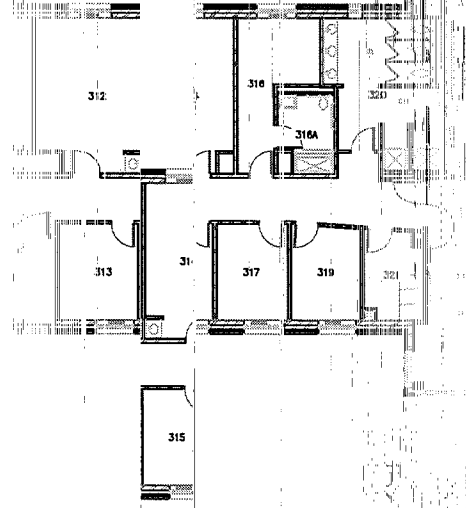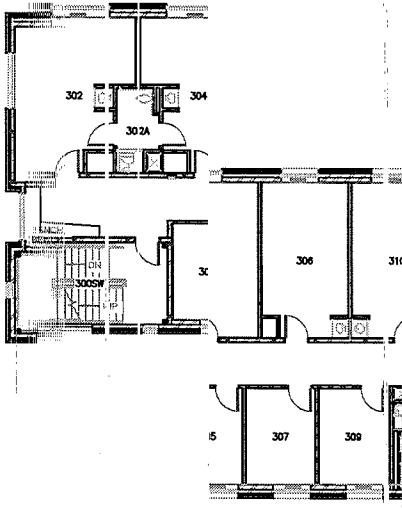

Anderson


Wilder



REVIEWED BY:	DRAWING NAME: THIRD FLOOR PLAN	BUILDING NAME: O'BRIEN HALL	DRAWING LOCATION: P:\SPACE\04\018 O'BRIEN HALL\045-03
IN CHARGE:	DRAWING SCALE: 1/16" = 1'-0"	BUILDING NUMBER: 045	CAMPUS PLANNING, DESIGN & CONSTRUCTION

of
ER
DRA
KEY
DAT
08-

Wilder

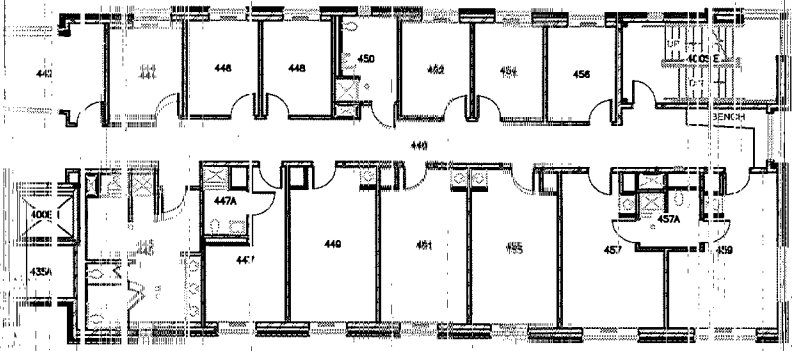

Wilder


dersop

TERMIN



UNIVERSITY
ROCHE

DRAWN OR REVISIONED BY: KEVIN HENRIE	DRAWING NAME: FOURTH FLOOR PLAN	BUILDING NAME: O'BRIEN HALL	DRAWING LOCATION: P:\SPACE\RC\046 O'BRIEN HALL\1046-04
DATE DRAWN OR REVISIONED: 08-06-12	DRAWING SCALE: 1/16" = 1'-0"	BUILDING NUMBER: 046	CAMPUS PLANNING, DESIGN & CONSTRUCTION

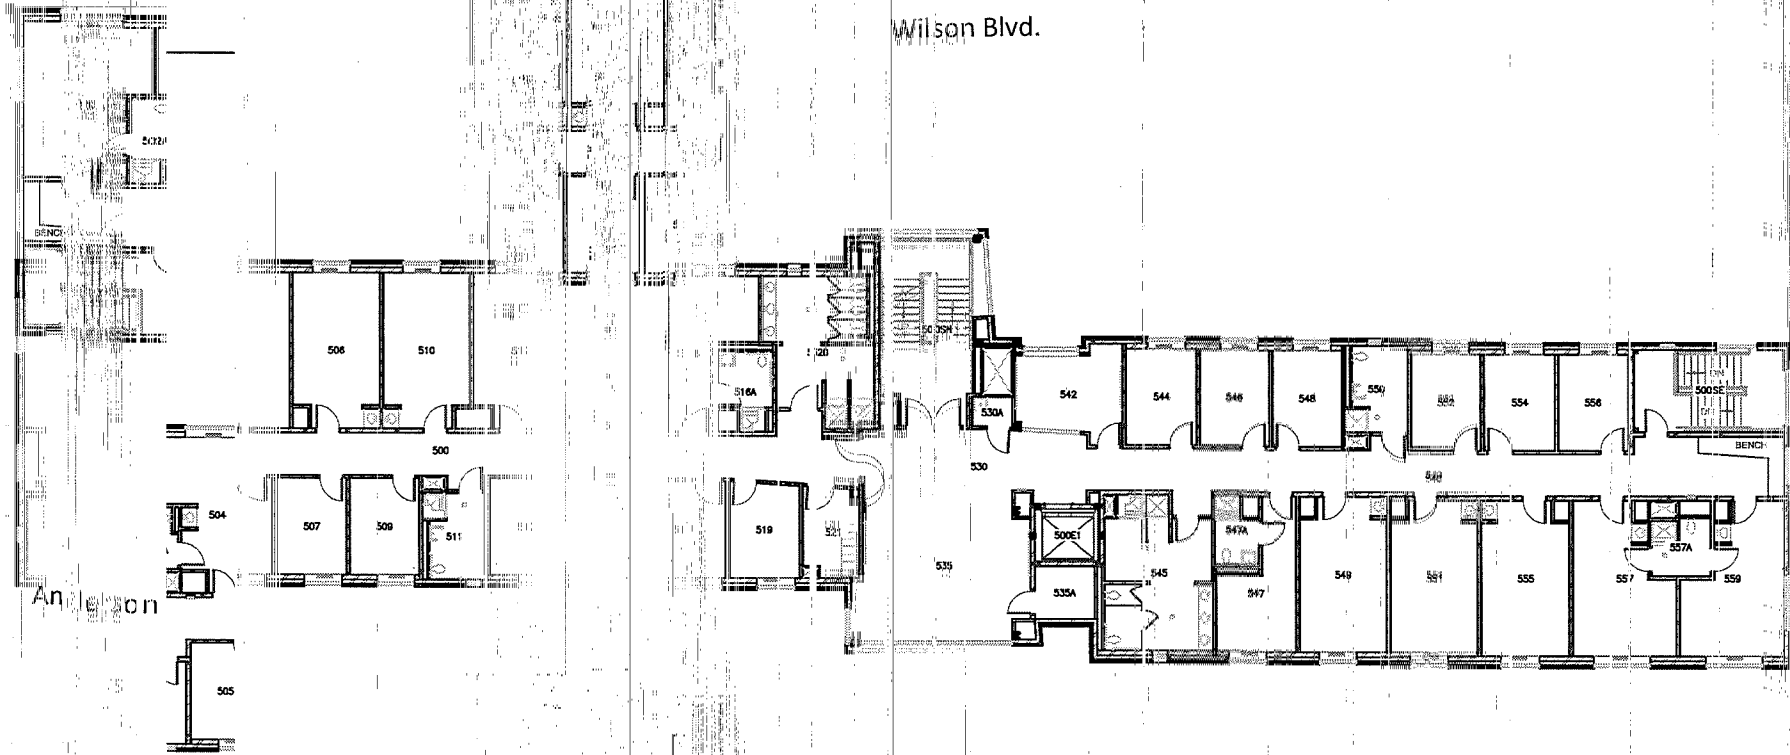

STRUCTION



DRAWN OR REVISED BY: KEVIN KEHOE	DRAWING NAME: FIFTH FLOOR PLAN	BUILDING NAME: O'BRIEN HALL	DRAWING LOCATION: P:\SPACE\R\C46 O'BRIEN HALL\046-05
DATE DRAWN OR REVISED: 08-07-12	DRAWING SCALE: 1/16" = 1'-0"	BUILDING NUMBER: 046	CAMPUS PLANNING, DESIGN & CONSTRUCTION



Anders

Anders

erson

ils

W

Wide

DRAWN OR REVISION BY: VINCE D'ARNO
 DATE: 1/12
 CHECKED BY: VINCE D'ARNO
 DATE: 1/12

DRAWN BY: VINCE D'ARNO
 DATE: 1/12

TITLE: UNIFORMS
 SCALE: 1/4" = 1'-0"
 SHEET NO.: 046-03

PROJECT: COURTYARD
 LOCATION: O'BRIEN HALL

UNIFORMS PLANNING, DESIGN & CONSTRUCTION



UNIFORMS
 ROCH

UNIFORMS
 S



ROOM

CORRIDOR